

APPENDIX 9

As Built Drawings


- 30410-01-S19-WW1A, WW1B, WW1C, WW1D, Rev AB Stage
 19 Wastewater Asbuilt Plans
- 30410-01-S19-W1A, W1B, W1C, Rev AB Stage 19 Water Reticulation Asbuilt Plans
- 30410-01-S19-SW1A, SW1B, SW1C, Rev AB Stage 19
 Stormwater Asbuilt Plans
- 30410-01-S19-R1A, R1B, R1C, Rev AB Stage 19 Roading Asbuilt Plans
- Landscape and planting As Built plans
 Stage 19-BM191029_ 100 & 130, 200 & 203, 500 to 516 & 600
 Reserve-BM191029_ 100 & 130, 200 to 207, 500 to 515 and 600



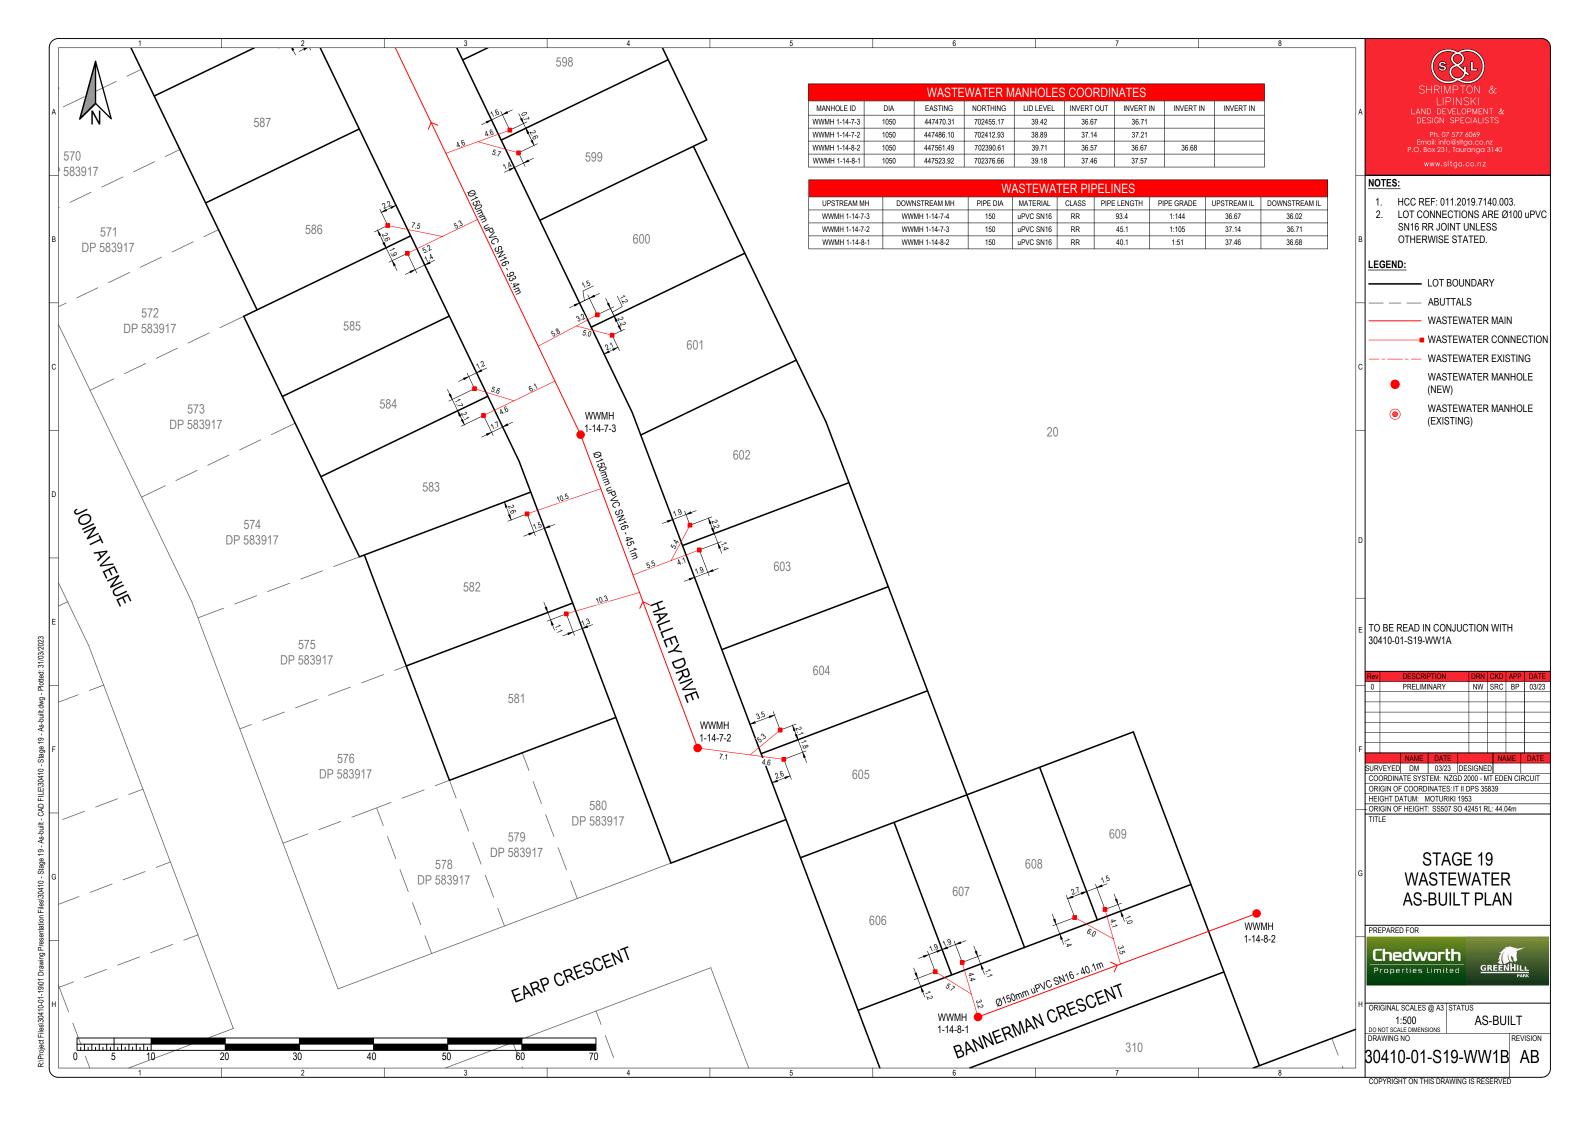

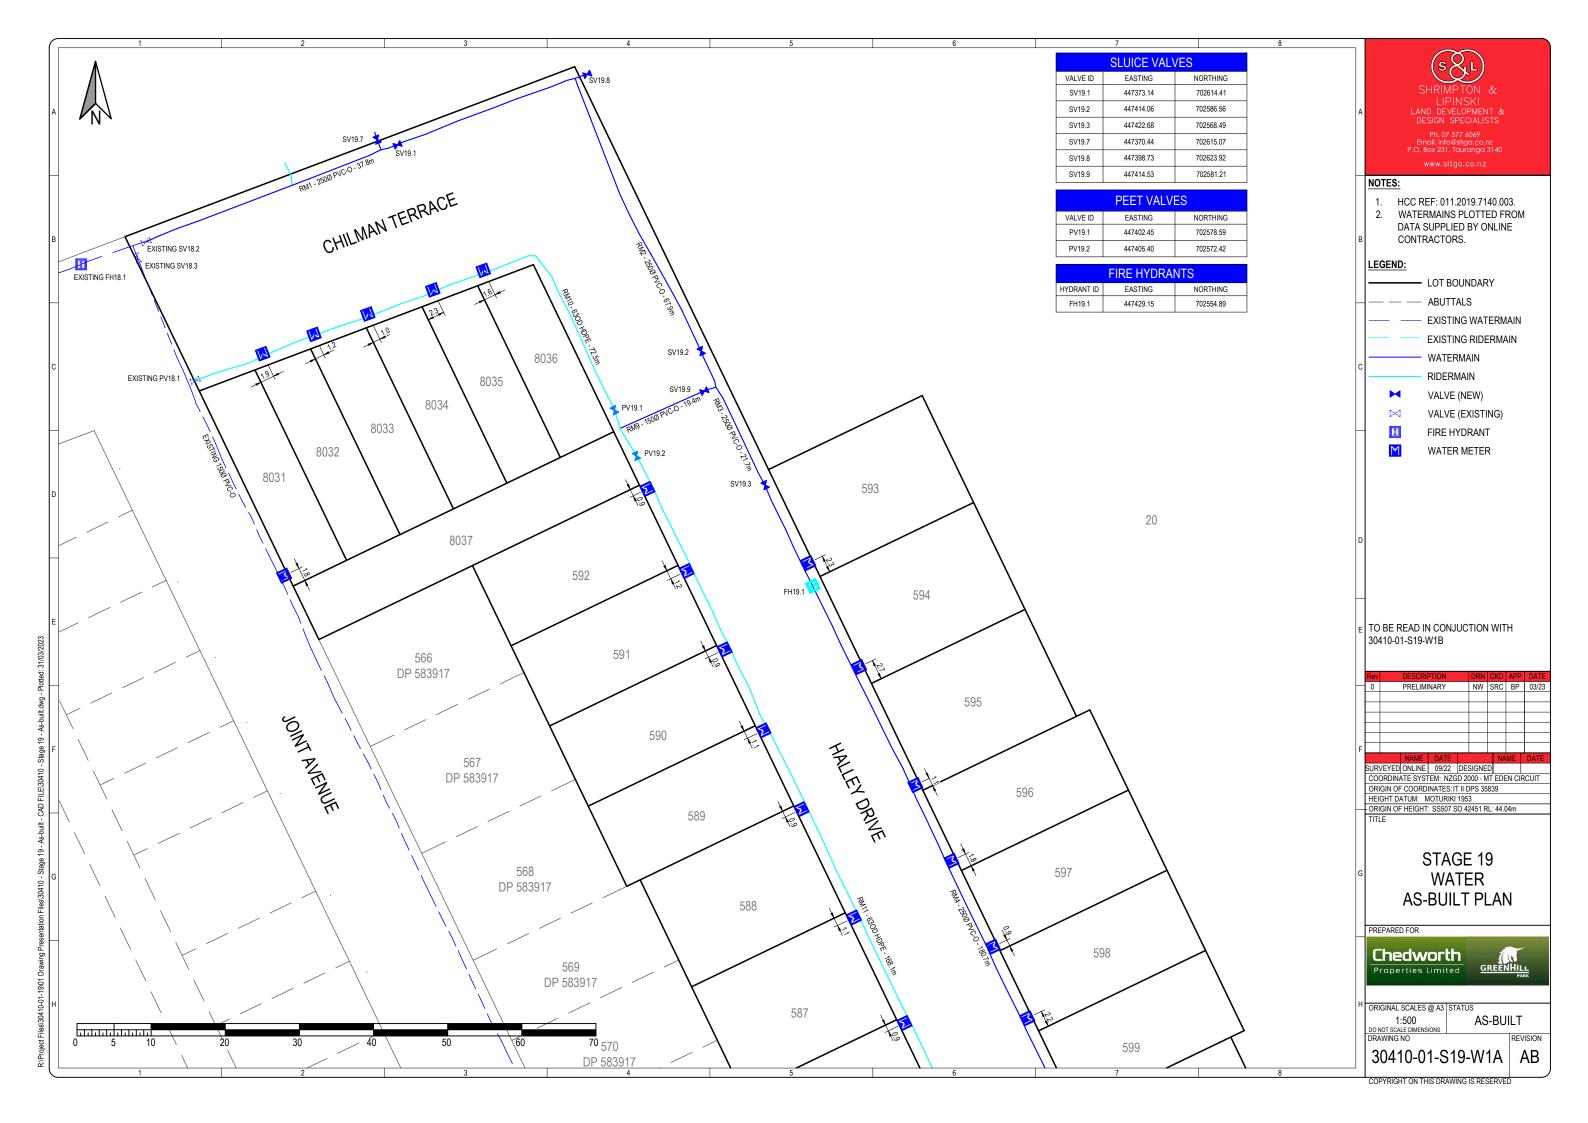




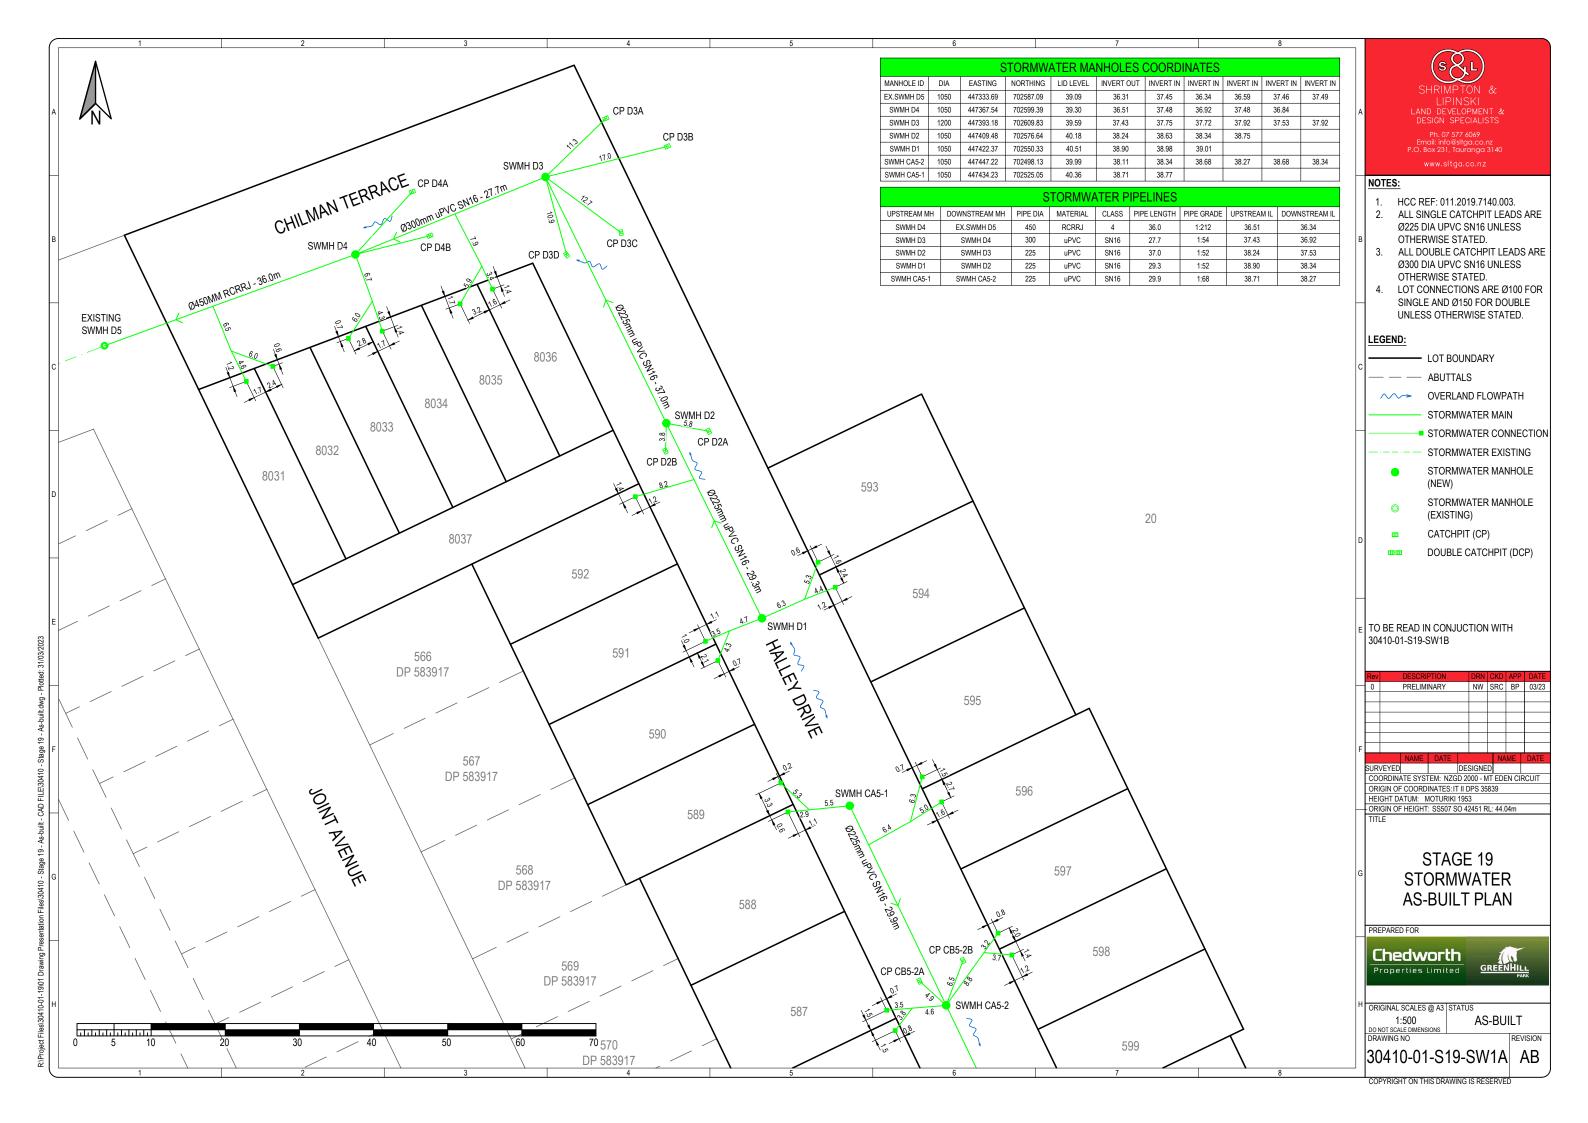





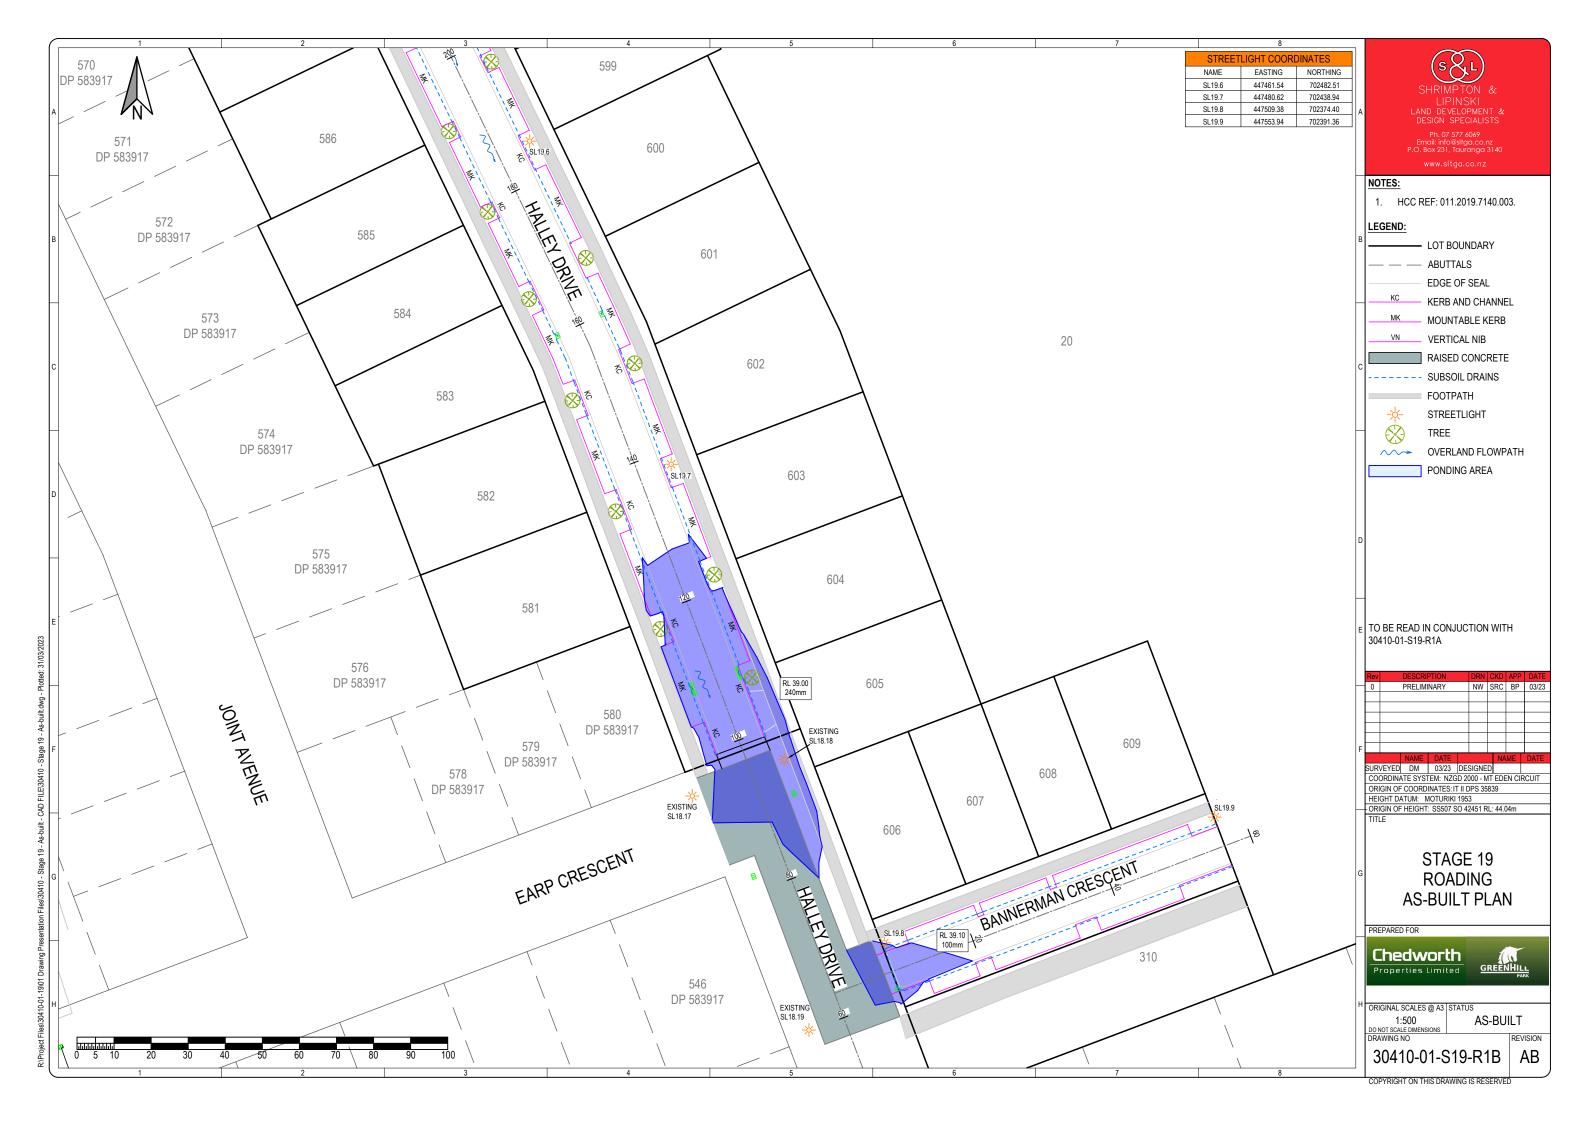



Greenhill Park Area KL&U Stage 19

PROJECT NUMBER:	BM191029	AS BUILT
PROJECT ADDRESS:	Carrs Road Chartwell Hamilton 3210	
CLIENT:	Chedworth Properties Limited	
CLIENT ADDRESS:	H.G Webb House 1110 Victoria Street (Corner of Victoria Street and Boundary Road) Hamilton 3200	
CONSULTANTS:	S&L Consultants IBEX Lighting	



REV DATE DESCRIPTION

_ 04.03.22 ISSUED FOR CONSTRUCTION

1 29.03.23 AS BUILT

SHEET INDEX

100 Preliminary & General

100 Cover Sheet

130 Key Sheet

500 Plans

500 Planting Schedule

501 Planting Plan General Arrangement

502 Planting Plan Sheet Locations

503 Planting Plan Sheet 01

504 Planting Plan Sheet 02

505 Planting Plan Sheet 03

506 Planting Plan Sheet 04507 Planting Plan Sheet 05

508 Planting Plan Sheet 06

509 Planting Plan Sheet 07

510 Planting Plan Sheet 08

511 Planting Plan Sheet 09

512 Planting Plan Sheet 10

600 Details

600 Details Sheet 01

GENERAL NOTES

All drawings shall be read in conjunction with the Landscape Specifications and other Consultant's Drawings and Specifications.

The Contractor is responsible for confirming the location of all underground services on site prior to commencing work.

Drawings shall not be scaled. Use dimensioned measurements only.

The Contractor shall verify all dimensions on site prior to commencing work.

ELECTRONIC DISCLAIMER

Electronic data files are provided by Boffa Miskell Limited subject to the following conditions. By accepting or using electronic data files provided by Boffa Miskell you acknowledge and agree that:

The purpose for which the files were prepared may differ from the purpose that you intend to use the files and Boffa Miskell makes no representation that the files are suitable for your intended use;

Boffa Miskell gives no representation as to the accuracy, completeness or correctness of the information in the files. You acknowledge that it is your responsibility to confirm all measurements and data in the files;

The provision of the files does not transfer any copyright or other intellectual property rights in the files or any information contained therein. All references to Boffa Miskell shall be removed if any information in the files is copied or altered in any way; and

To the full extent permitted by law, Boffa Miskell accepts and shall have no liability whatsoever (including in negligence) for any loss, damage or liability arising from the receipt or use of the files.

KEY NOTES

PAVING

THE FOLLOWING NOTES RELATE TO THE AESTHETIC QUALITIES AND FINISH OF THE MATERIAL ONLY. REFER CIVIL ENGINEERING DRAWINGS AND SPECIFICATIONS FOR ALL OTHER INFORMATION.

P01 PAVING TYPE 1

Dark-grey insitu concrete paving with a soft-bristled broom SPECIFICATION SECTION: 3124

JOINTS

REFER CIVIL ENGINEERING DRAWINGS AND SPECIFICATIONS FOR ALL CONSTRUCTION JOINTS, EXPANSION JOINTS, CONTROL JOINTS AND DECORATIVE SAW CUTS.

EDGING

THE FOLLOWING NOTES RELATE TO THE AESTHETIC QUALITIES AND FINISH OF THE MATERIAL ONLY. REFER CIVIL ENGINEERING DRAWINGS AND SPECIFICATIONS FOR ALL OTHER INFORMATION.

E03 INSITU CONCRETE MOWING STRIP 450mm wide dark-grey insitu concrete mowing strip with a soft-bristled broom finish. SPECIFICATION SECTION: 8410

KERBS

REFER CIVIL ENGINEERING DRAWINGS AND SPECIFICATIONS FOR ALL KERBS.

DRAINAGE

REFER CIVIL ENGINEERING DRAWINGS AND SPECIFICATIONS FOR ALL DRAINAGE.

VEGETATION

V01 PLANTING Herbs, sedges and shrubs with mulch. REFER DETAIL: 3/600 SPECIFICATION SECTION: 8310, 8321, 8332

V02 GRASS Seeded grass area. REFER DETAIL: 4/600 SPECIFICATION SECTION: 8333

TREES

T01 STREET TREE PIT REFER DETAIL: 1/600 SPECIFICATION SECTION: 8310, 8321, 8332

T02 RESERVE TREE PIT A CAD Drawing (DWG/DXF Format) will be provided to the Contractor for set out purposes. REFER DETAIL: 2/600 SPECIFICATION SECTION: 8310, 8321, 8332

KEY

Printed 29/03/2023 5:39:54 pm

NOTES

CONTRACTORS TO VERIFY ALL DIMENSIONS ON SITE PRIOR TO COMMENCING WORK;

CONTRACTORS ARE RESPONSIBLE FOR CONFIRMING THE LOCATION OF ALL UNDERGROUND SERVICES ON SITE PRIOR TO COMMENCING WORK;

FIGURED DIMENSIONS TO BE TAKEN IN PREFERENCE TO SCALED DIMENSIONS.

REV DATE DESCRIPTION

04.03.22 ISSUED FOR CONSTRUCTION 29.03.23 AS BUILT

This graphic has been prepared by Boffa Miskell Limited on the specific instructions of our Client. It is solely for our Client or any external sources, it has been assumed that it is accurate information has been supplied by the Client or any external source.

Chedworth Properties Ltd CONSULTANTS

AS BUILT

IBEX Lighting

S&L Consultants

GREENHILL PARK AREA KL&U STAGE 19

KEY SHEET

Design ARo Drawn ARo Not to Scale 04.03.22 Check DRAWING NO. REVISION BM191029 130

Planting Schedule						
Collector Street						
Botanical Name	Common Name	Evergreen	Deciduous	Size	Centres (m)	Quantity
Specimen Trees						
Knightia excelsa	rewarewa	•		100-180L	As shown	2
Berm Planting						
Carex testacea	orange sedge	•		1L	0.5	398
Planting Area						196m²
Mulch						19.6m³
Local Street						
Botanical Name	Common Name	Evergreen	Deciduous	Size	Centres (m)	Quantity
Specimen Trees						
Acer rub rum	American red maple		•	100-180L	As shown	18
Prunus Iusitanica	Portuguese laurel	•		100-180L	As shown	14
Berm Planting						
Carex testacea	orange sedge	•		1L	0.5	312
Libertia ixioides	turutu, New Zealand iris	•		1L	0.75	181
Pseudowintera 'Cherry Ripe'	flax cultivar	•		1L	0.4	176
Veronica 'Wiri Mist'	hebe cultivar	•		1L	0.75	102
Veronica 'Wiri Vogue'	hebe cultivar	•		1L	1.25	23
Planting Area						519m²
Mulch						51.9m³
Lane						
Botanical Name	Common Name	Evergreen	Deciduous	Size	Centres (m)	Quantity
Specimen Trees						
Knightia excelsa	rewarewa	•		100-180L	As shown	2
Magnolia soulangeana x liliflora 'Genie'	magnolia cultivar	•	•	100-180L	As shown	2
Berm Planting						
Carex testacea	orange sedge	•		1L	0.5	48
Planting Area						24m²
Mulch						2.4m³

This graphic has been prepared by Boffa Miskell Limited on the specific instructions of our Client. It is solely for our Client or any external source. Where information has been assumed that it is accurate information has been supplied by the Client or any external source.



NOTES

CONTRACTORS TO VERIFY ALL DIMENSIONS ON SITE REFER TO DRAWING NUMBER BM191029_130 KEY PRIOR TO COMMENCING WORK;

CONTRACTORS ARE RESPONSIBLE FOR CONFIRMING THE LOCATION OF ALL UNDERGROUND SERVICES ON SITE PRIOR TO COMMENCING WORK;

FIGURED DIMENSIONS TO BE TAKEN IN PREFERENCE TO SCALED DIMENSIONS.

KEY

SHEET

REV DATE DESCRIPTION

04.03.22 ISSUED FOR CONSTRUCTION 29.03.23 AS BUILT

Chedworth Properties Ltd CONSULTANTS S&L Consultants IBEX Lighting


AS BUILT

GREENHILL PARK AREA KL&U STAGE 19

PLANTING SCHEDULE

Design ARo Drawn ARo Not to Scale 04.03.22 Check Appv'd DRAWING NO. REVISION



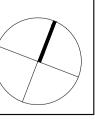

REVISION



NOTES

PRIOR TO COMMENCING WORK;

CONTRACTORS ARE RESPONSIBLE FOR CONFIRMING
THE LOCATION OF ALL UNDERGROUND SERVICES ON
STAGE 19 SITE PRIOR TO COMMENCING WORK;

FIGURED DIMENSIONS TO BE TAKEN IN PREFERENCE TO SCALED DIMENSIONS.

KEY

CONTRACTORS TO VERIFY ALL DIMENSIONS ON SITE REFER TO DRAWING NUMBER BM191029_130 KEY

REV DATE DESCRIPTION 04.03.22 ISSUED FOR CONSTRUCTION 29.03.23 AS BUILT

Chedworth Properties Ltd CONSULTANTS S&L Consultants **IBEX Lighting**

AS BUILT

BANNERMAN CRESCENT

PLANTING PLAN

GREENHILL PARK AREA KL&U STAGE 19

GENERAL ARRANGEMENT


Design ARo Drawn ARo Check DRAWING NO.

1:1,000 @ A1 04.03.22 1:2,000 @ A3

BM191029_501



This graphic has been prepared by Boffa Miskell Limited on the specific instructions of our Client. It is solely for our Client or any external source. Where information has been assumed that it is accurate information has been supplied by the Client or any external source.

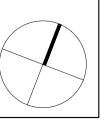



NOTES

CONTRACTORS TO VERIFY ALL DIMENSIONS ON SITE PRIOR TO COMMENCING WORK;

CONTRACTORS ARE RESPONSIBLE FOR CONFIRMING STAGE 19 THE LOCATION OF ALL UNDERGROUND SERVICES ON SITE PRIOR TO COMMENCING WORK;

FIGURED DIMENSIONS TO BE TAKEN IN PREFERENCE TO SCALED DIMENSIONS.

KEY SHEET

PLANTING

LAWN

REFER TO DRAWING NUMBER BM191029_130 KEY

REV DATE DESCRIPTION 04.03.22 ISSUED FOR CONSTRUCTION 29.03.23 AS BUILT

Chedworth Properties Ltd CONSULTANTS S&L Consultants IBEX Lighting

AS BUILT


GREENHILL PARK AREA KL&U STAGE 19

PLANTING PLAN SHEET LOCATIONS

Design ARo Drawn ARo Check Appv'd DRAWING NO.


1:1,000 @ A1 04.03.22 1:2,000 @ A3

REVISION BM191029_502

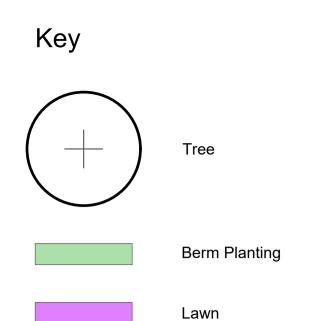



All plant pits shall be setback 600mm minimum from the edge of all kerbs, nibs and footpaths.

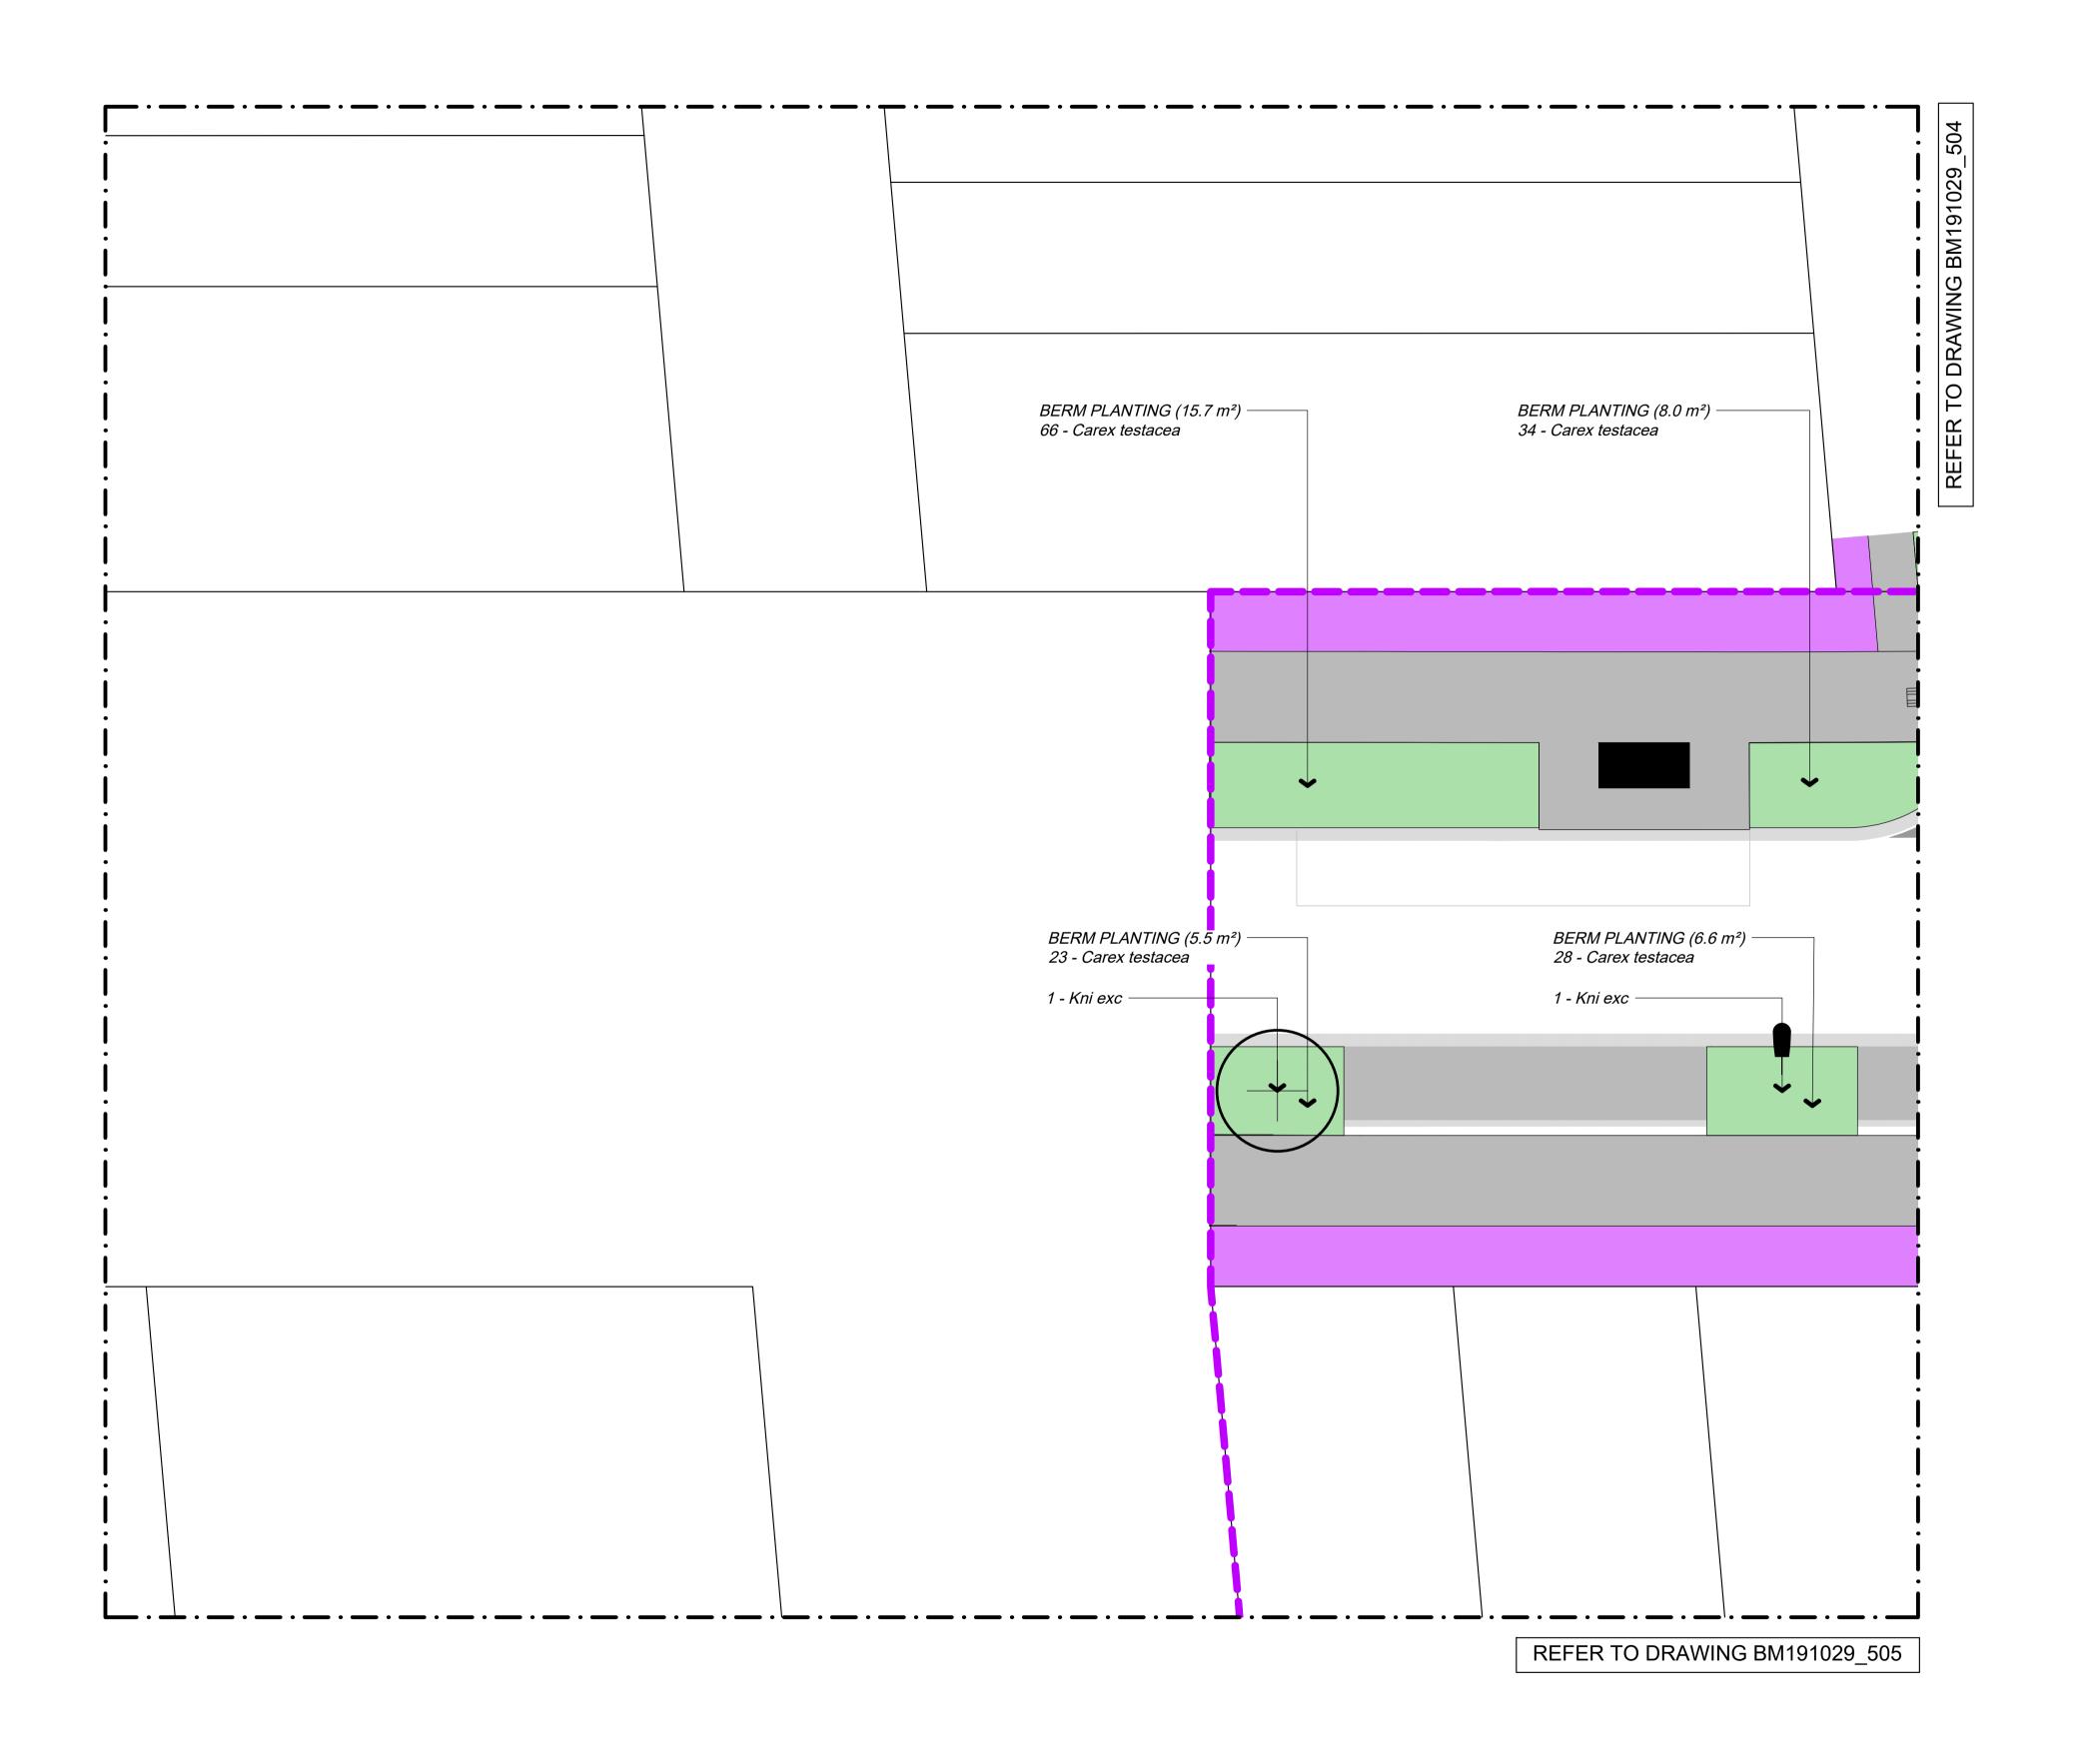



04.03.22

REVISION



NOTES

CONTRACTORS TO VERIFY ALL DIMENSIONS ON SITE PRIOR TO COMMENCING WORK;

CONTRACTORS ARE RESPONSIBLE FOR CONFIRMING
THE LOCATION OF ALL UNDERGROUND SERVICES ON
STAGE 19 SITE PRIOR TO COMMENCING WORK;

FIGURED DIMENSIONS TO BE TAKEN IN PREFERENCE TO SCALED DIMENSIONS.

KEY

REFER TO DRAWING NUMBER BM191029_130 KEY

REV DATE DESCRIPTION 04.03.22 ISSUED FOR CONSTRUCTION 29.03.23 AS BUILT

This graphic has been prepared by Boffa Miskell Limited on the specific instructions of our Client. It is solely for our Client or any external sources, it has been assumed that it is accurate information has been supplied by the Client or any external source.


Chedworth Properties Ltd CONSULTANTS S&L Consultants IBEX Lighting **AS BUILT**

GREENHILL PARK AREA KL&U STAGE 19

PLANTING PLAN SHEET 01 OF 10

Design ARo 1:125 @ A1 Drawn ARo Check 1:250 @ A3 Appv'd DRAWING NO.


BM191029_503

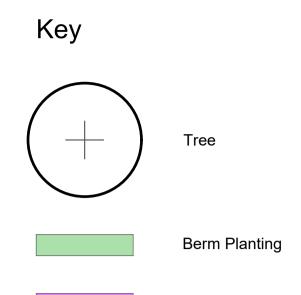


Lawn

Set Out

All plant pits shall be setback 600mm minimum from the edge of all kerbs, nibs and footpaths.

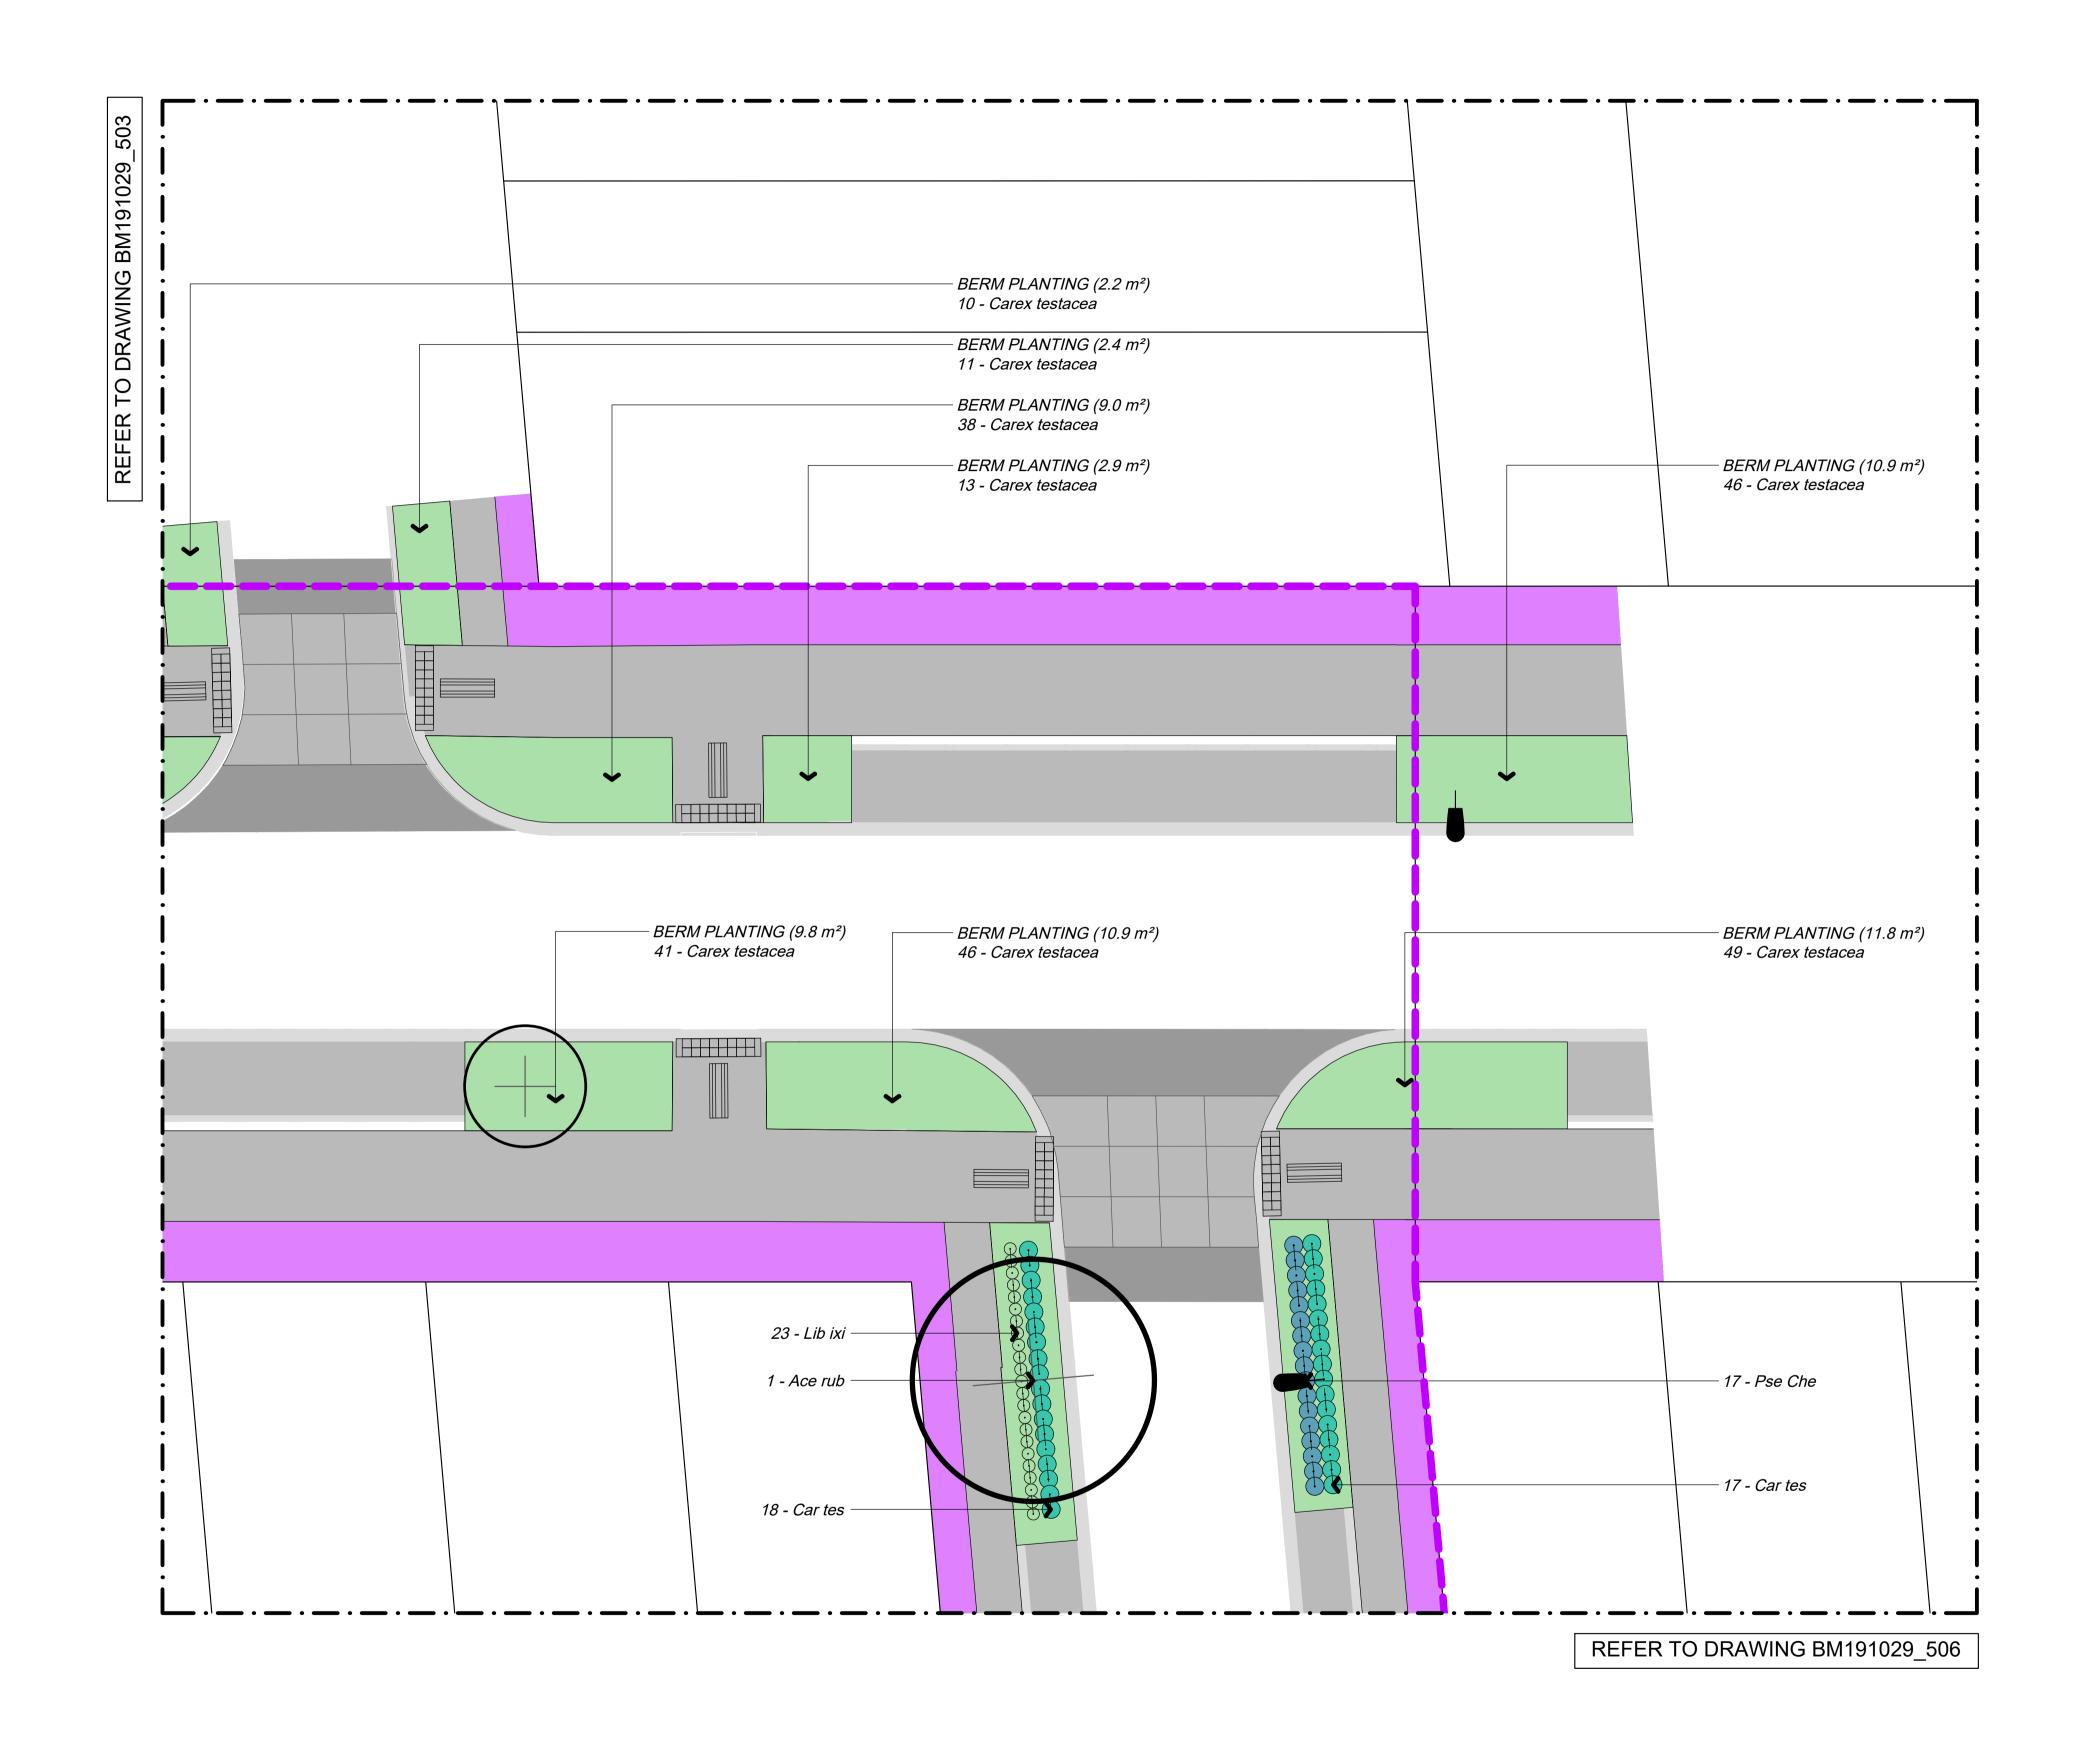

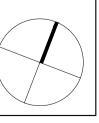

04.03.22

REVISION



NOTES

CONTRACTORS TO VERIFY ALL DIMENSIONS ON SITE PRIOR TO COMMENCING WORK;

CONTRACTORS ARE RESPONSIBLE FOR CONFIRMING
THE LOCATION OF ALL UNDERGROUND SERVICES ON
SITE PRIOR TO COMMENCING WORK;

FIGURED DIMENSIONS TO BE TAKEN IN PREFERENCE TO SCALED DIMENSIONS.

KEY
REFER TO DRAWING NUMBER BM191029_130 KEY
SHEET

= 04.03.22 ISS 1 29.03.23 AS

REV DATE DESCRIPTION

_ 04.03.22 ISSUED FOR CONSTRUCTION
1 29.03.23 AS BUILT

This graphic has been prepared by Boffa Miskell Limited on the specific instructions of our Client. It is accurate information provided by the Client or any external source. This graphic has been prepared by Boffa Miskell Limited on the specific instructions of our Client. It is accurate information provided by the Client or any external source.

Chedworth Properties Ltd

CONSULTANTS
S&L Consultants
IBEX Lighting

AS BUILT

GREENHILL PARK AREA KL&U STAGE 19

PLANTING PLAN
SHEET 02 OF 10


Design ARo
Drawn ARo
Check
Appv'd
DRAWING NO.

BM191029_504


U:\2019\BM191029_ARo_Greenhill_Park_Area_K_&_L_Detailed_Design\CAD\As_Built_Drawings\Stage_19\BM191029_as_built_stage_19.dwg


1:125 @ A1

1:250 @ A3

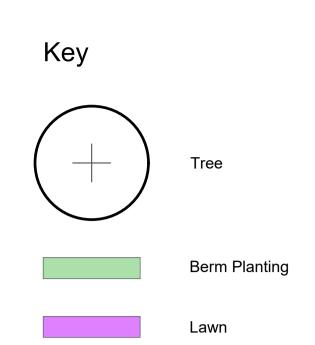

All plant pits shall be setback 600mm minimum from the edge of all kerbs, nibs and footpaths.

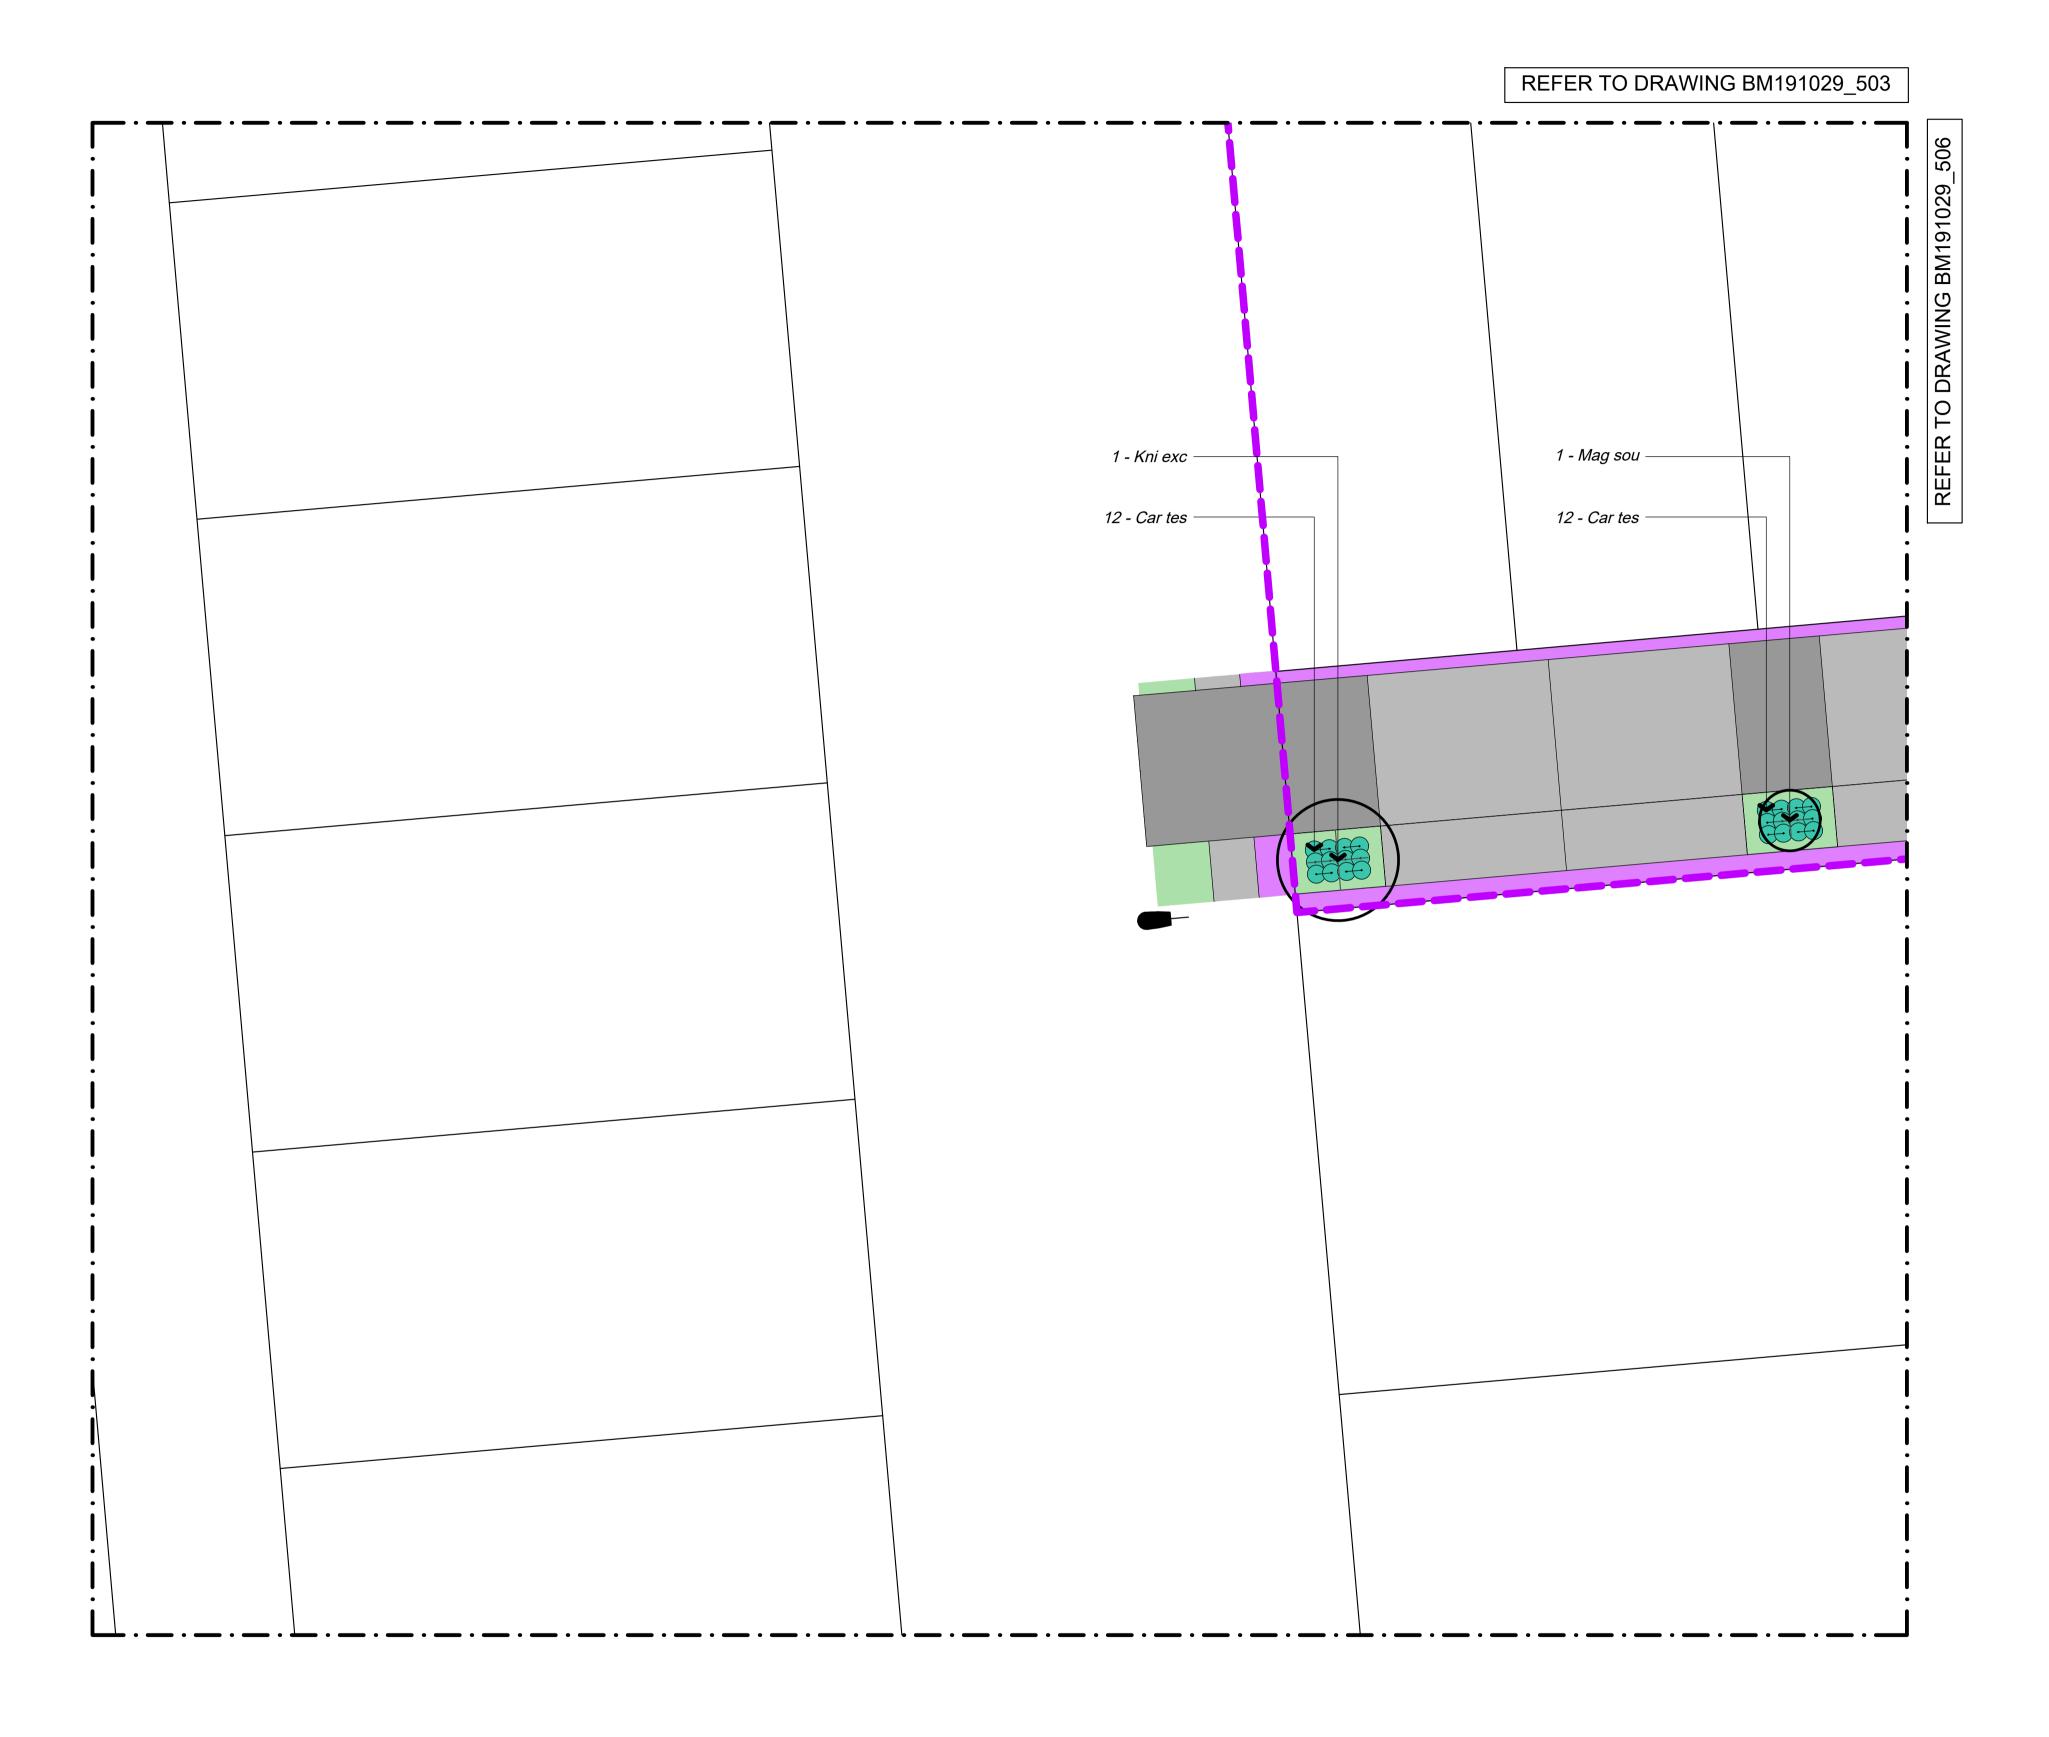

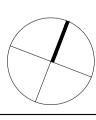



NOTES

CONTRACTORS ARE RESPONSIBLE FOR CONFIRMING
THE LOCATION OF ALL UNDERGROUND SERVICES ON
STAGE 19 SITE PRIOR TO COMMENCING WORK;

FIGURED DIMENSIONS TO BE TAKEN IN PREFERENCE TO SCALED DIMENSIONS.

KEY

CONTRACTORS TO VERIFY ALL DIMENSIONS ON SITE REFER TO DRAWING NUMBER BM191029_130 KEY SHEET

REV DATE DESCRIPTION 04.03.22 ISSUED FOR CONSTRUCTION 29.03.23 AS BUILT

This graphic has been prepared by Boffa Miskell Limited on the specific instructions of our Client. It is solely for our Client or any external source. Where information has been assumed that it is accurate information has been supplied by the Client or any external source.

Chedworth Properties Ltd CONSULTANTS S&L Consultants

IBEX Lighting


AS BUILT

GREENHILL PARK AREA KL&U STAGE 19


PLANTING PLAN SHEET 03 OF 10

Design ARo Drawn ARo Check DRAWING NO. 1:125 @ A1 04.03.22 1:250 @ A3


BM191029_505

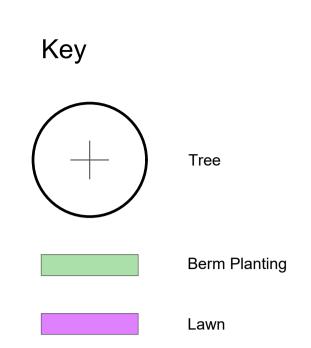

All plant pits shall be setback 600mm minimum from the edge of all kerbs, nibs and footpaths.

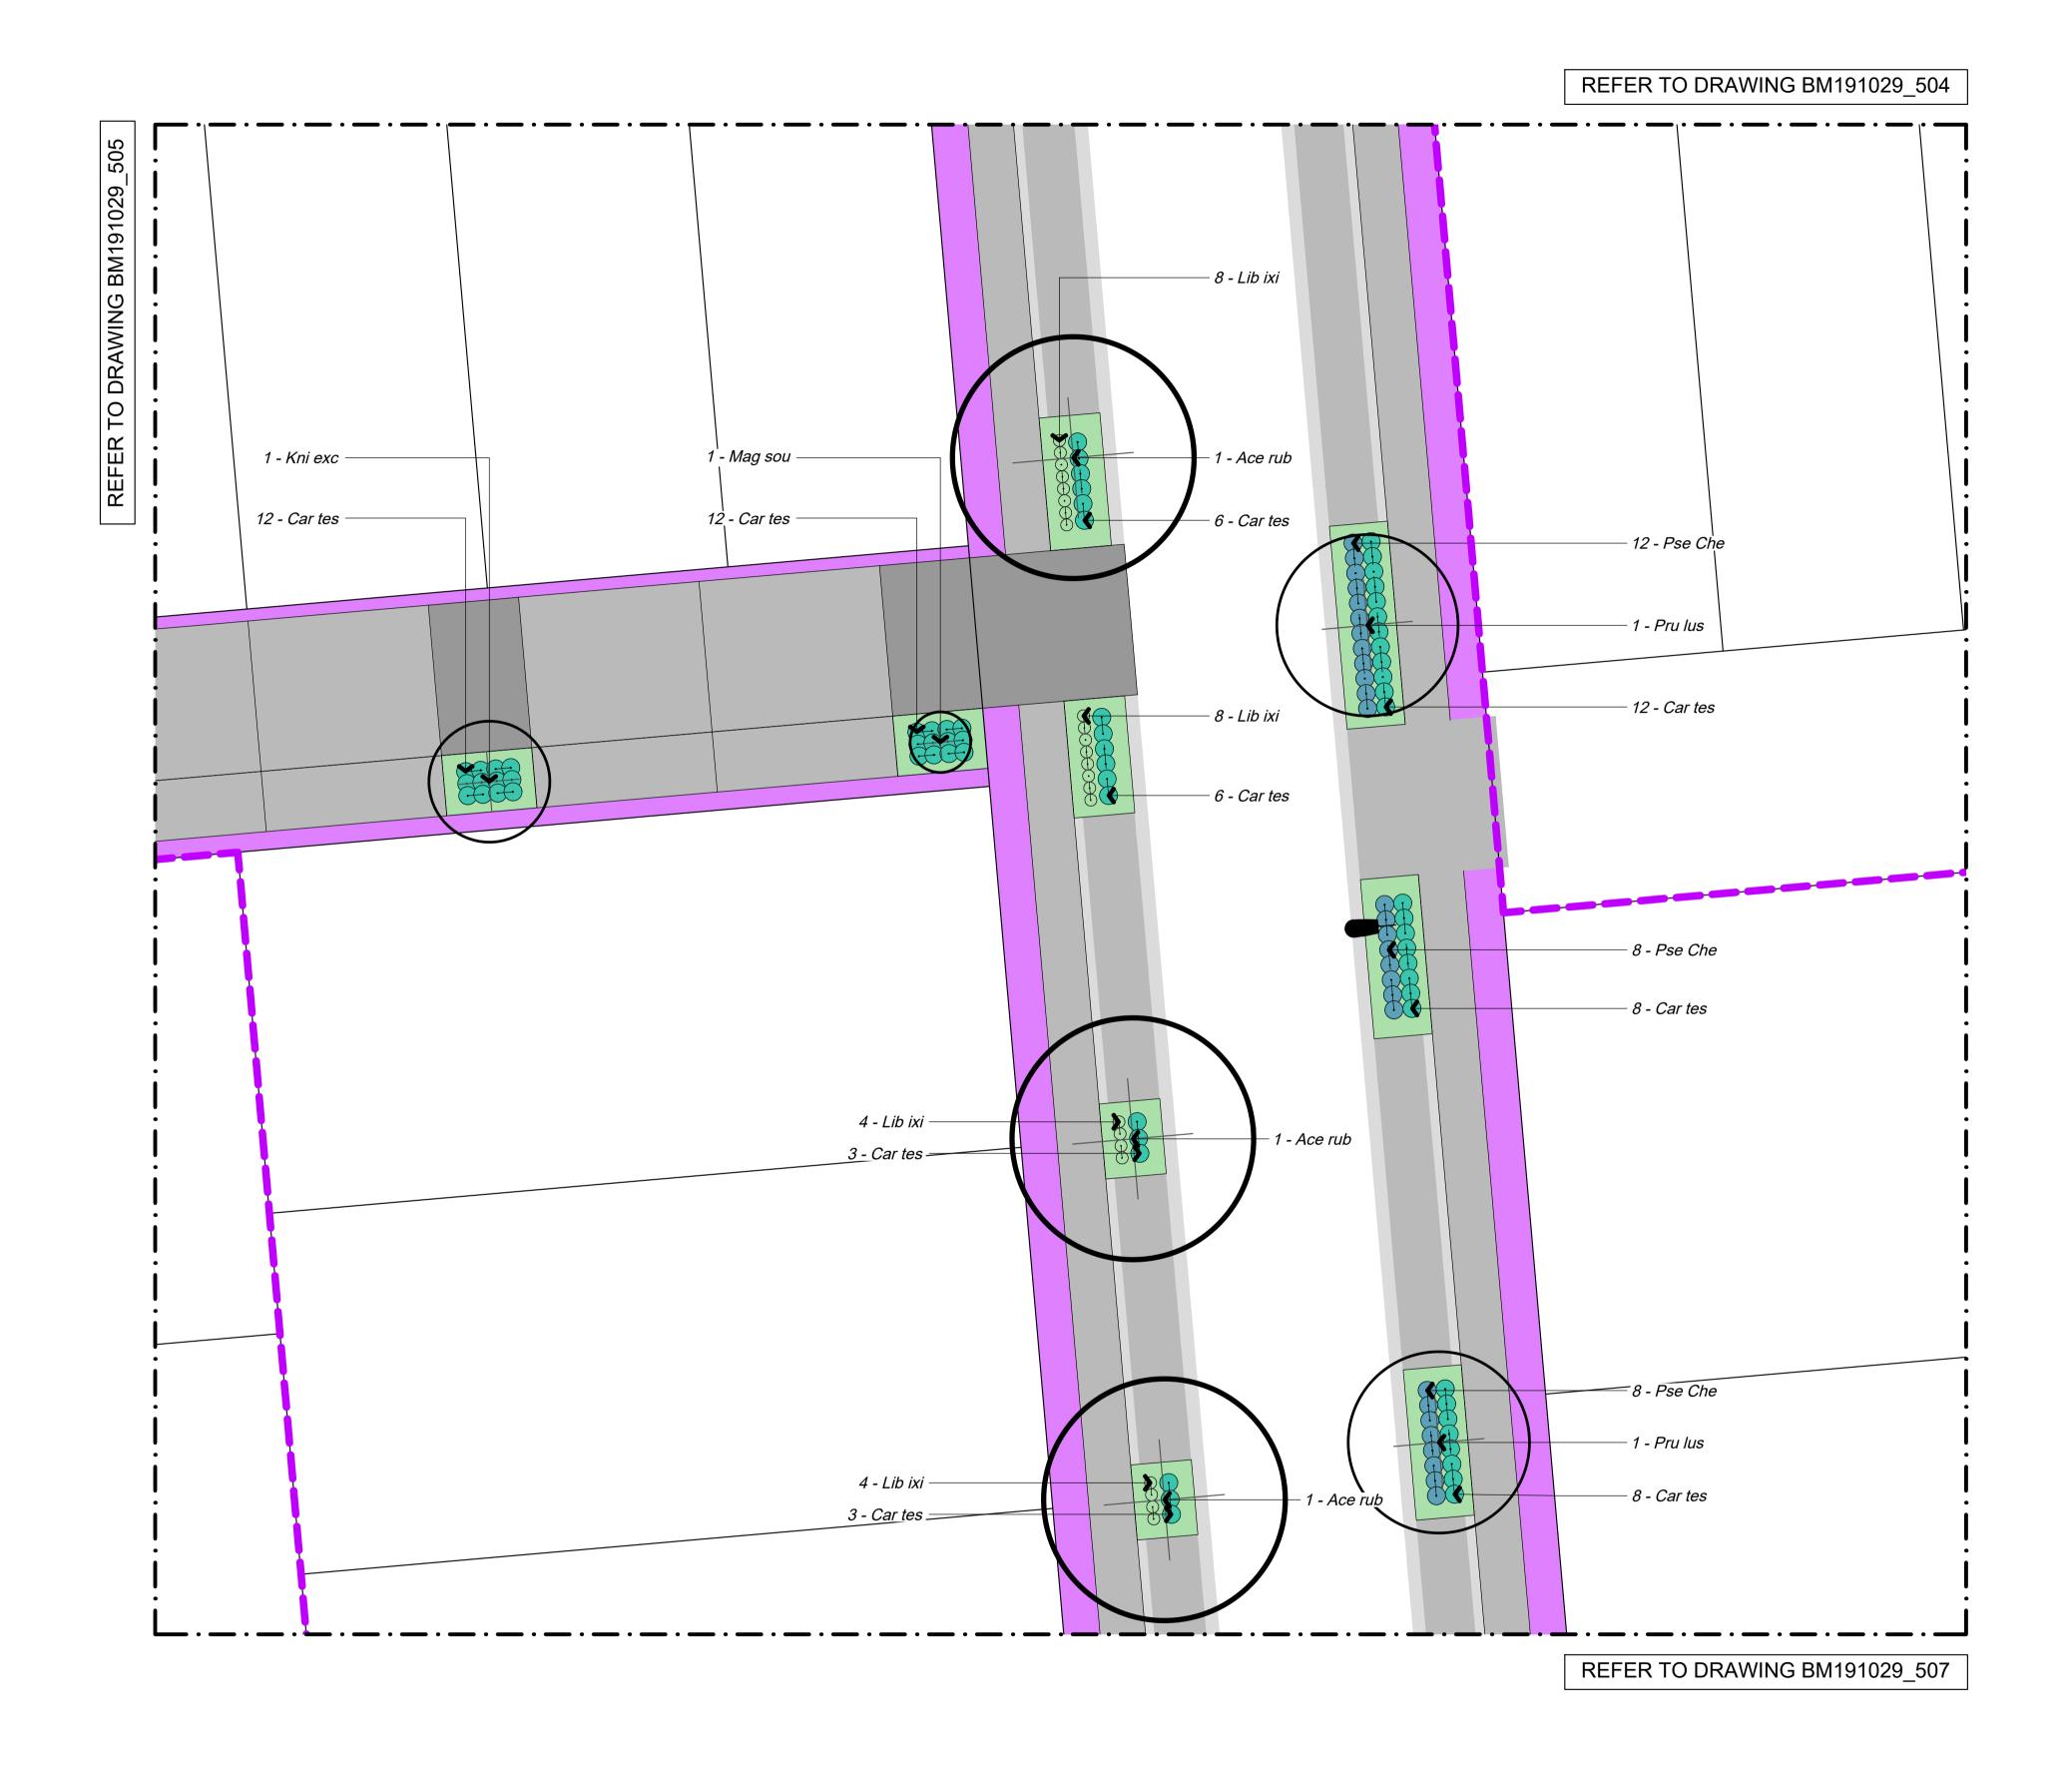

This graphic has been prepared by Boffa Miskell Limited on the specific instructions of our Client. It is solely for our Client or any external source. Where information has been assumed that it is accurate information has been supplied by the Client or any external source.

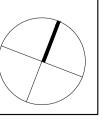



NOTES

CONTRACTORS TO VERIFY ALL DIMENSIONS ON SITE PRIOR TO COMMENCING WORK;

CONTRACTORS ARE RESPONSIBLE FOR CONFIRMING
THE LOCATION OF ALL UNDERGROUND SERVICES ON
STAGE 19 SITE PRIOR TO COMMENCING WORK;

FIGURED DIMENSIONS TO BE TAKEN IN PREFERENCE TO SCALED DIMENSIONS.

KEY REFER TO DRAWING NUMBER BM191029_130 KEY REV DATE DESCRIPTION 04.03.22 ISSUED FOR CONSTRUCTION 29.03.23 AS BUILT

Chedworth Properties Ltd CONSULTANTS S&L Consultants IBEX Lighting **AS BUILT**

GREENHILL PARK AREA KL&U STAGE 19

PLANTING PLAN

SHEET 04 OF 10

Design ARo Drawn ARo Check Appv'd DRAWING NO.

1:125 @ A1 04.03.22 1:250 @ A3 REVISION BM191029_506

Key


Tree

Berm Planting


Lawn

Set Out

All plant pits shall be setback 600mm minimum from the edge of all kerbs, nibs and footpaths.

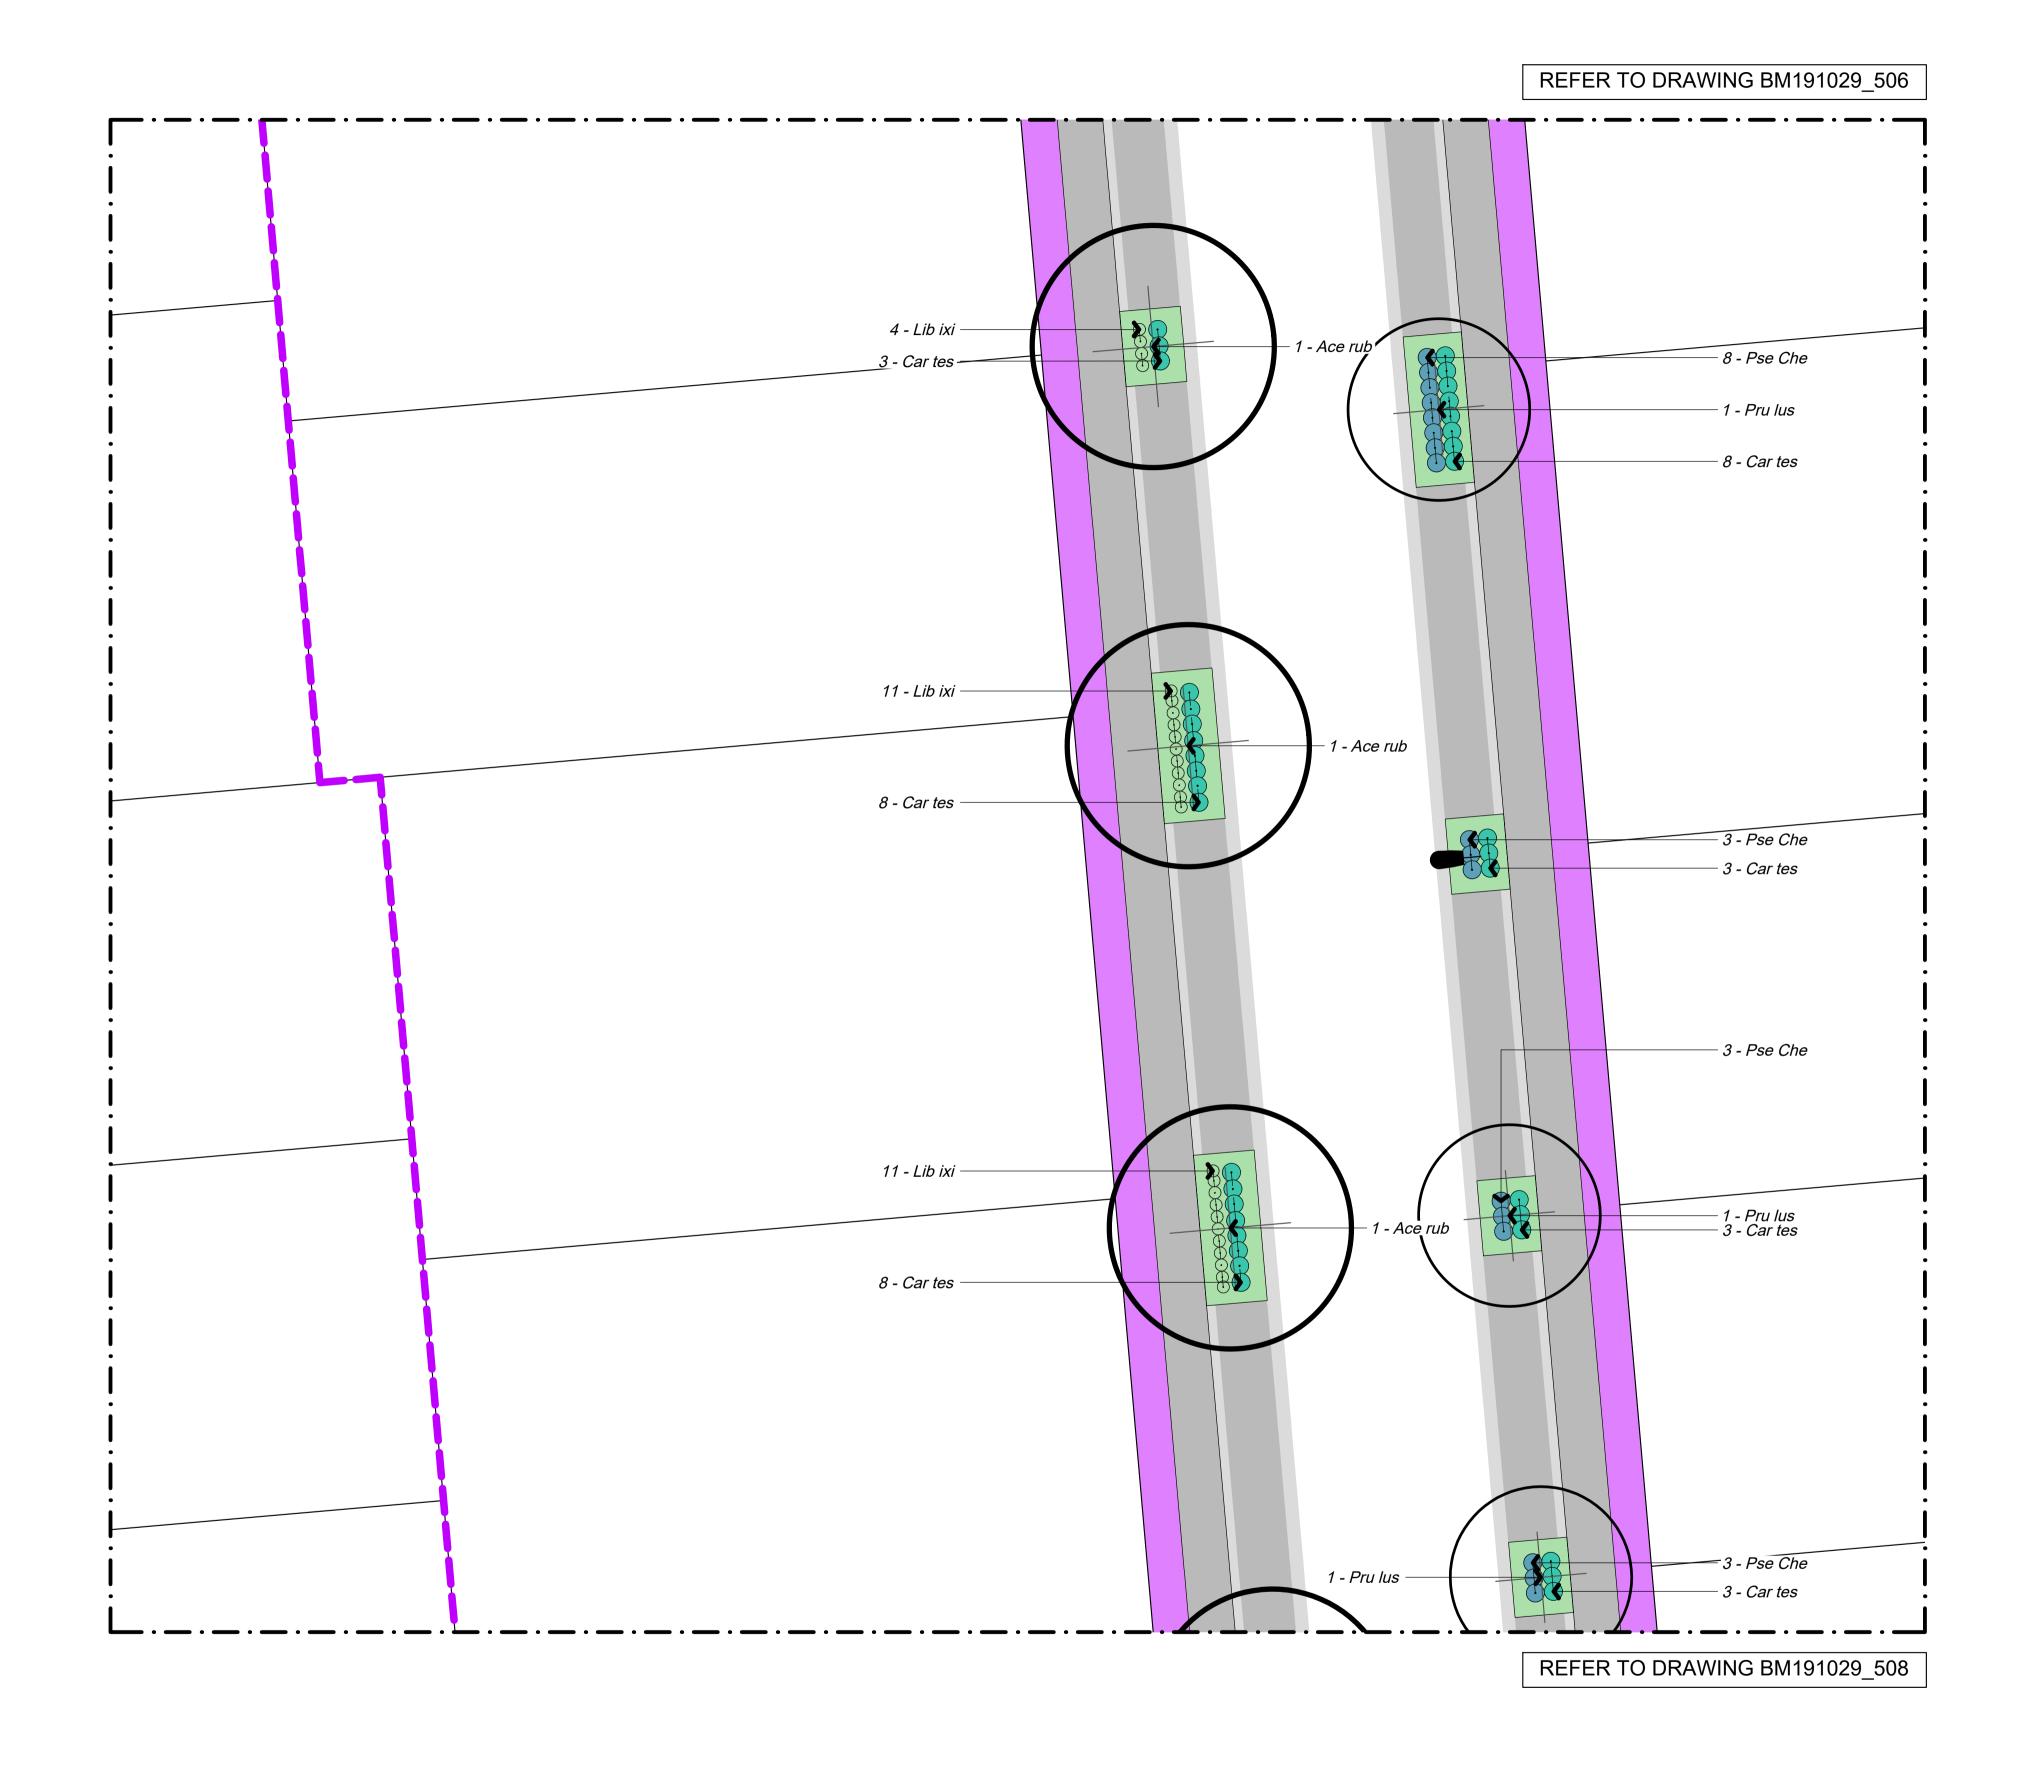

This graphic has been prepared by Boffa Miskell Limited on the specific instructions of our Client. It is solely for our Client or any external source. No liability or responsibility is accepted by Boffa Miskell Limited for any errors or omissions to the extent that they arise from inaccurate information provided by the Client or any external source.

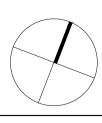



NOTES

CONTRACTORS TO VERIFY ALL DIMENSIONS ON SITE PRIOR TO COMMENCING WORK;

CONTRACTORS ARE RESPONSIBLE FOR CONFIRMING
THE LOCATION OF ALL UNDERGROUND SERVICES ON
SITE PRIOR TO COMMENCING WORK;

FIGURED DIMENSIONS TO BE TAKEN IN PREFERENCE TO SCALED DIMENSIONS.

KEY
REFER TO DRAWING NUMBER BM191029_130 KEY
SHEET

REV DATE DESCRIPTION

_ 04.03.22 ISSUED FOR CONSTRUCTION
1 29.03.23 AS BUILT

Chedworth Properties Ltd

CONSULTANTS
S&L Consultants
IBEX Lighting

AS BUILT

GREENHILL PARK AREA KL&U STAGE 19

PLANTING PLAN

Design ARo
Drawn ARo
Check
Appv'd
DRAWING NO.


Scale Date 04.03.22 1:250 @ A3

BM191029_507


Key Berm Planting Lawn

Set Out

All plant pits shall be setback 600mm minimum from the edge of all kerbs, nibs and footpaths.

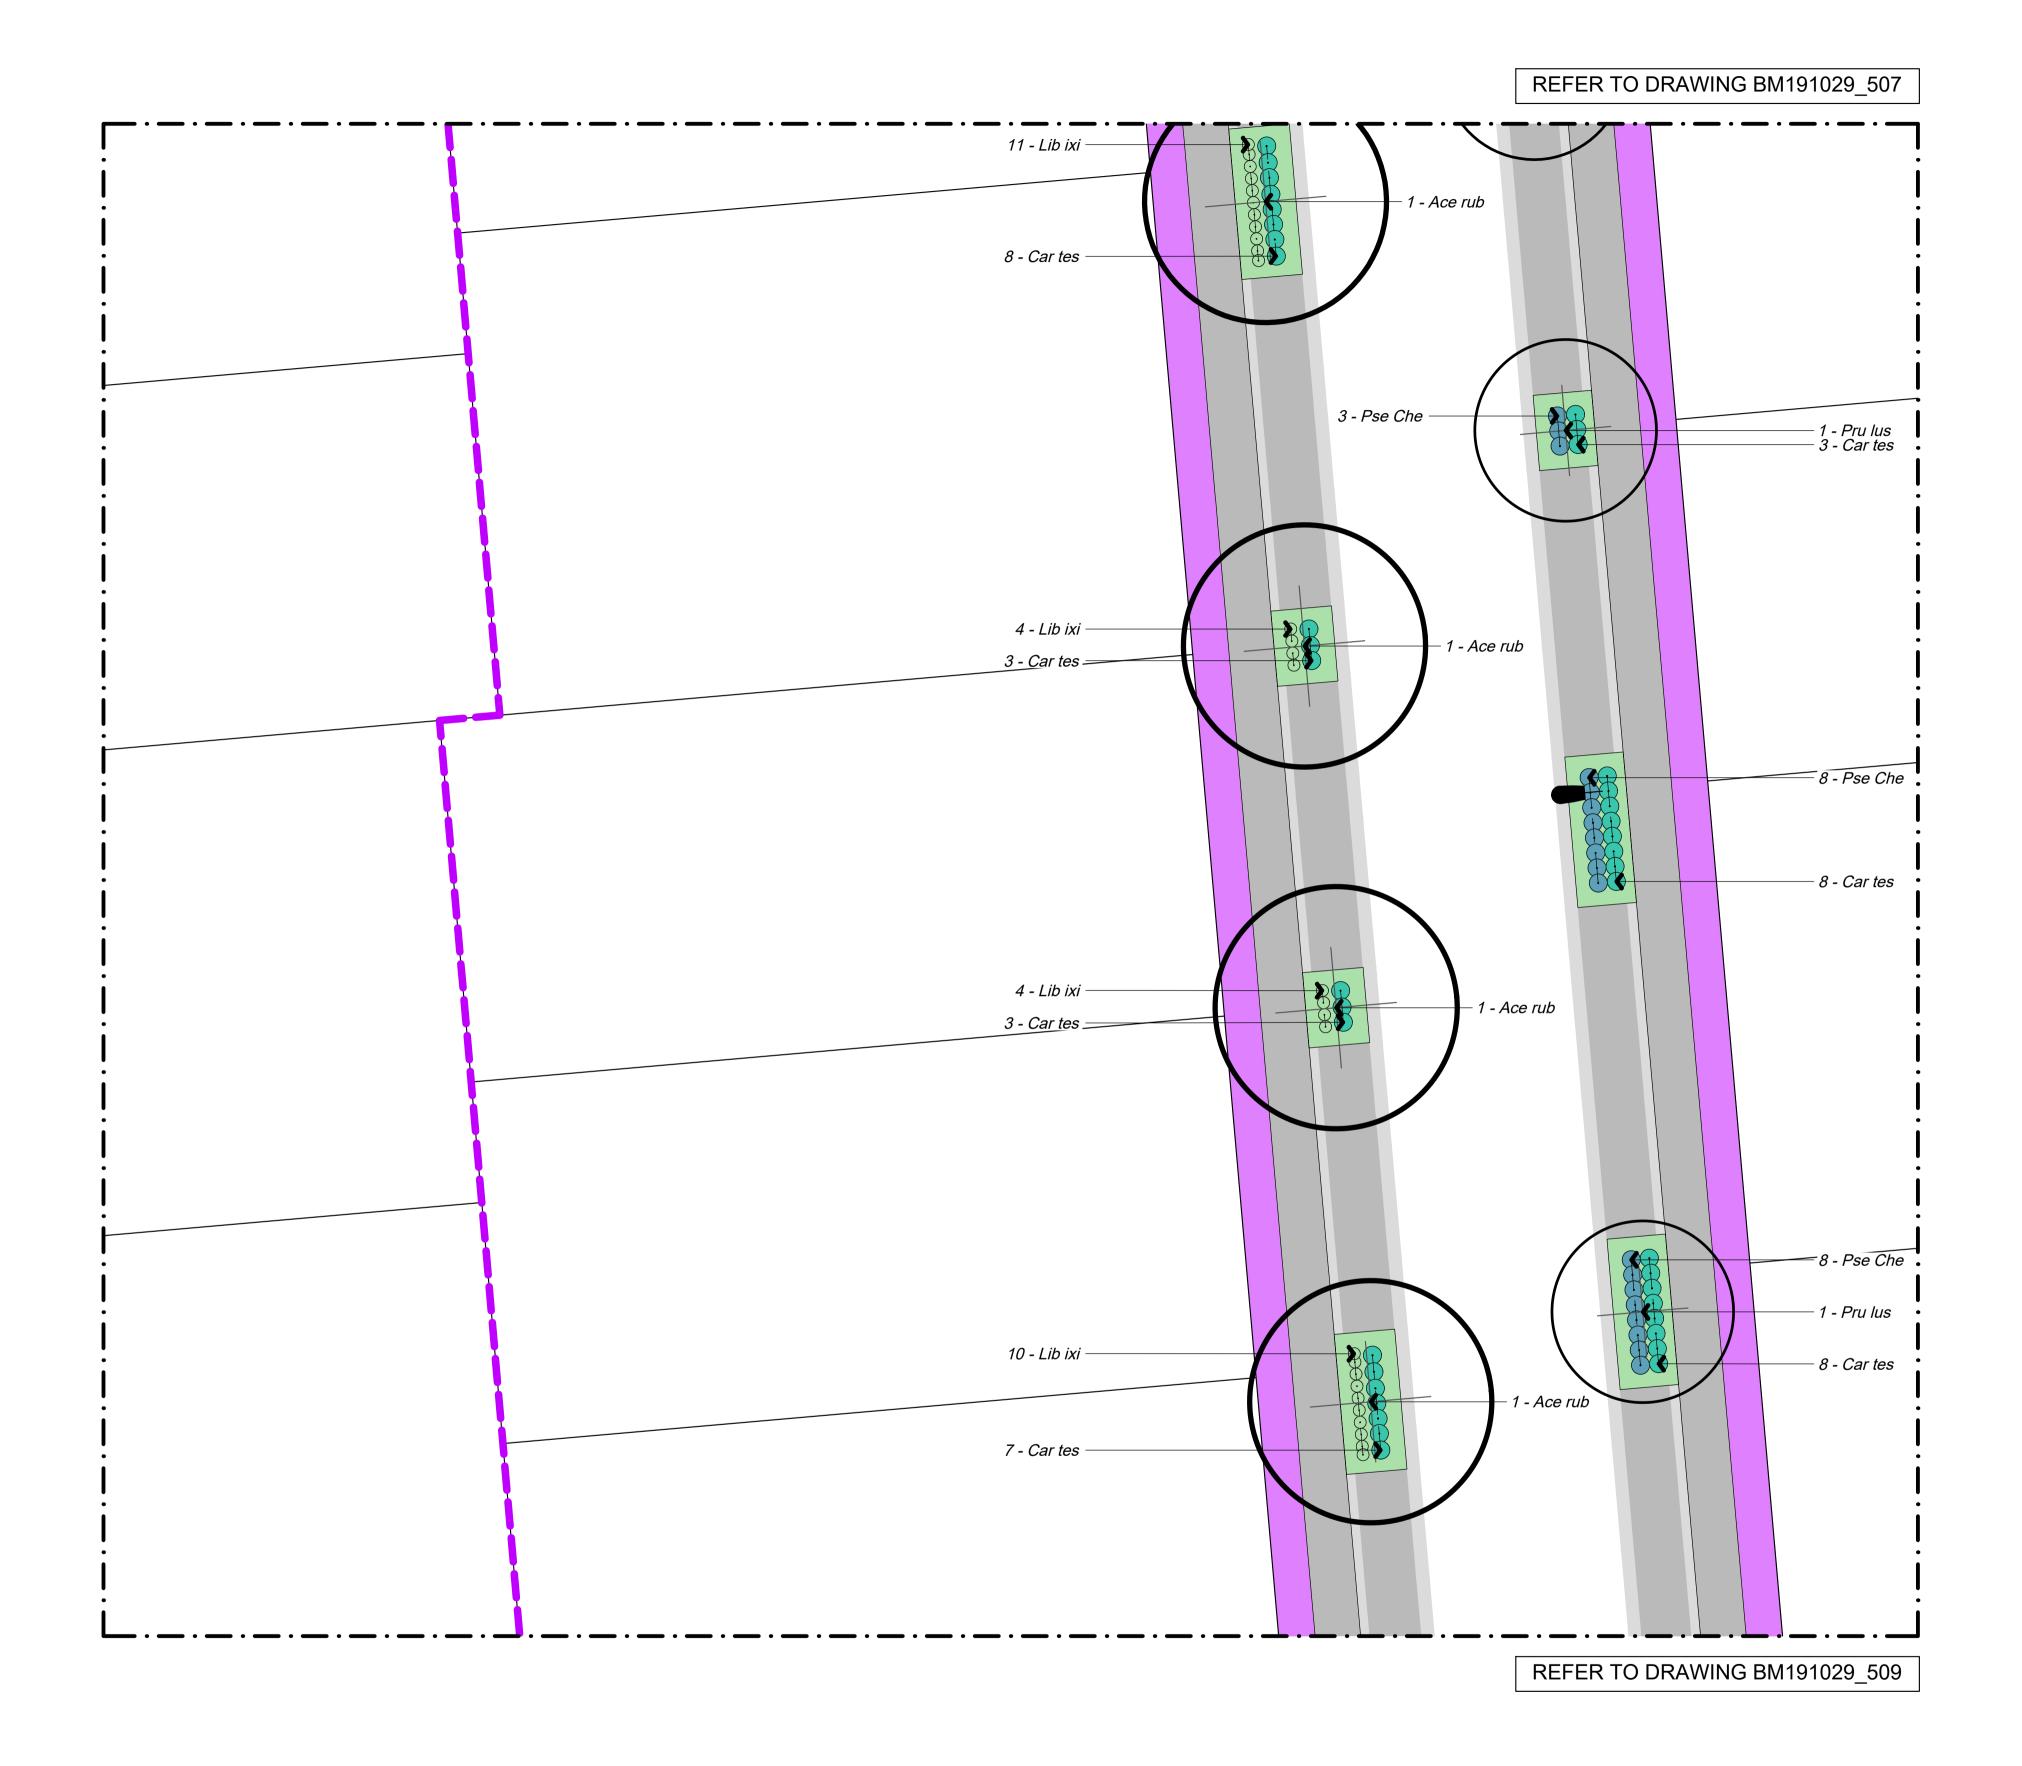

This graphic has been prepared by Boffa Miskell Limited on the specific instructions of our Client. It is solely for our Client or any external source. Where information has been assumed that it is accurate information has been supplied by the Client or any external source.

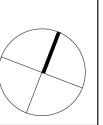

04.03.22

REVISION



NOTES

CONTRACTORS TO VERIFY ALL DIMENSIONS ON SITE PRIOR TO COMMENCING WORK;

CONTRACTORS ARE RESPONSIBLE FOR CONFIRMING
THE LOCATION OF ALL UNDERGROUND SERVICES ON
STAGE 19 SITE PRIOR TO COMMENCING WORK;

FIGURED DIMENSIONS TO BE TAKEN IN PREFERENCE TO SCALED DIMENSIONS.

KEY REFER TO DRAWING NUMBER BM191029_130 KEY

04.03.22 ISSUED FOR CONSTRUCTION 29.03.23 AS BUILT

REV DATE DESCRIPTION


Chedworth Properties Ltd CONSULTANTS S&L Consultants IBEX Lighting SHEET 06 OF 10 **AS BUILT**

GREENHILL PARK AREA KL&U STAGE 19


PLANTING PLAN

Design ARo 1:125 @ A1 Drawn ARo Check 1:250 @ A3 Appv'd DRAWING NO.


BM191029_508

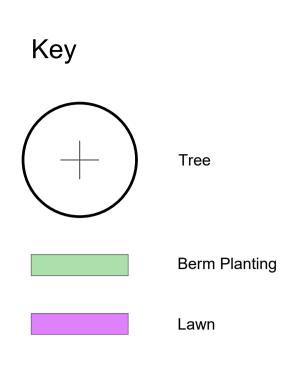

All plant pits shall be setback 600mm minimum from the edge of all kerbs, nibs and footpaths.

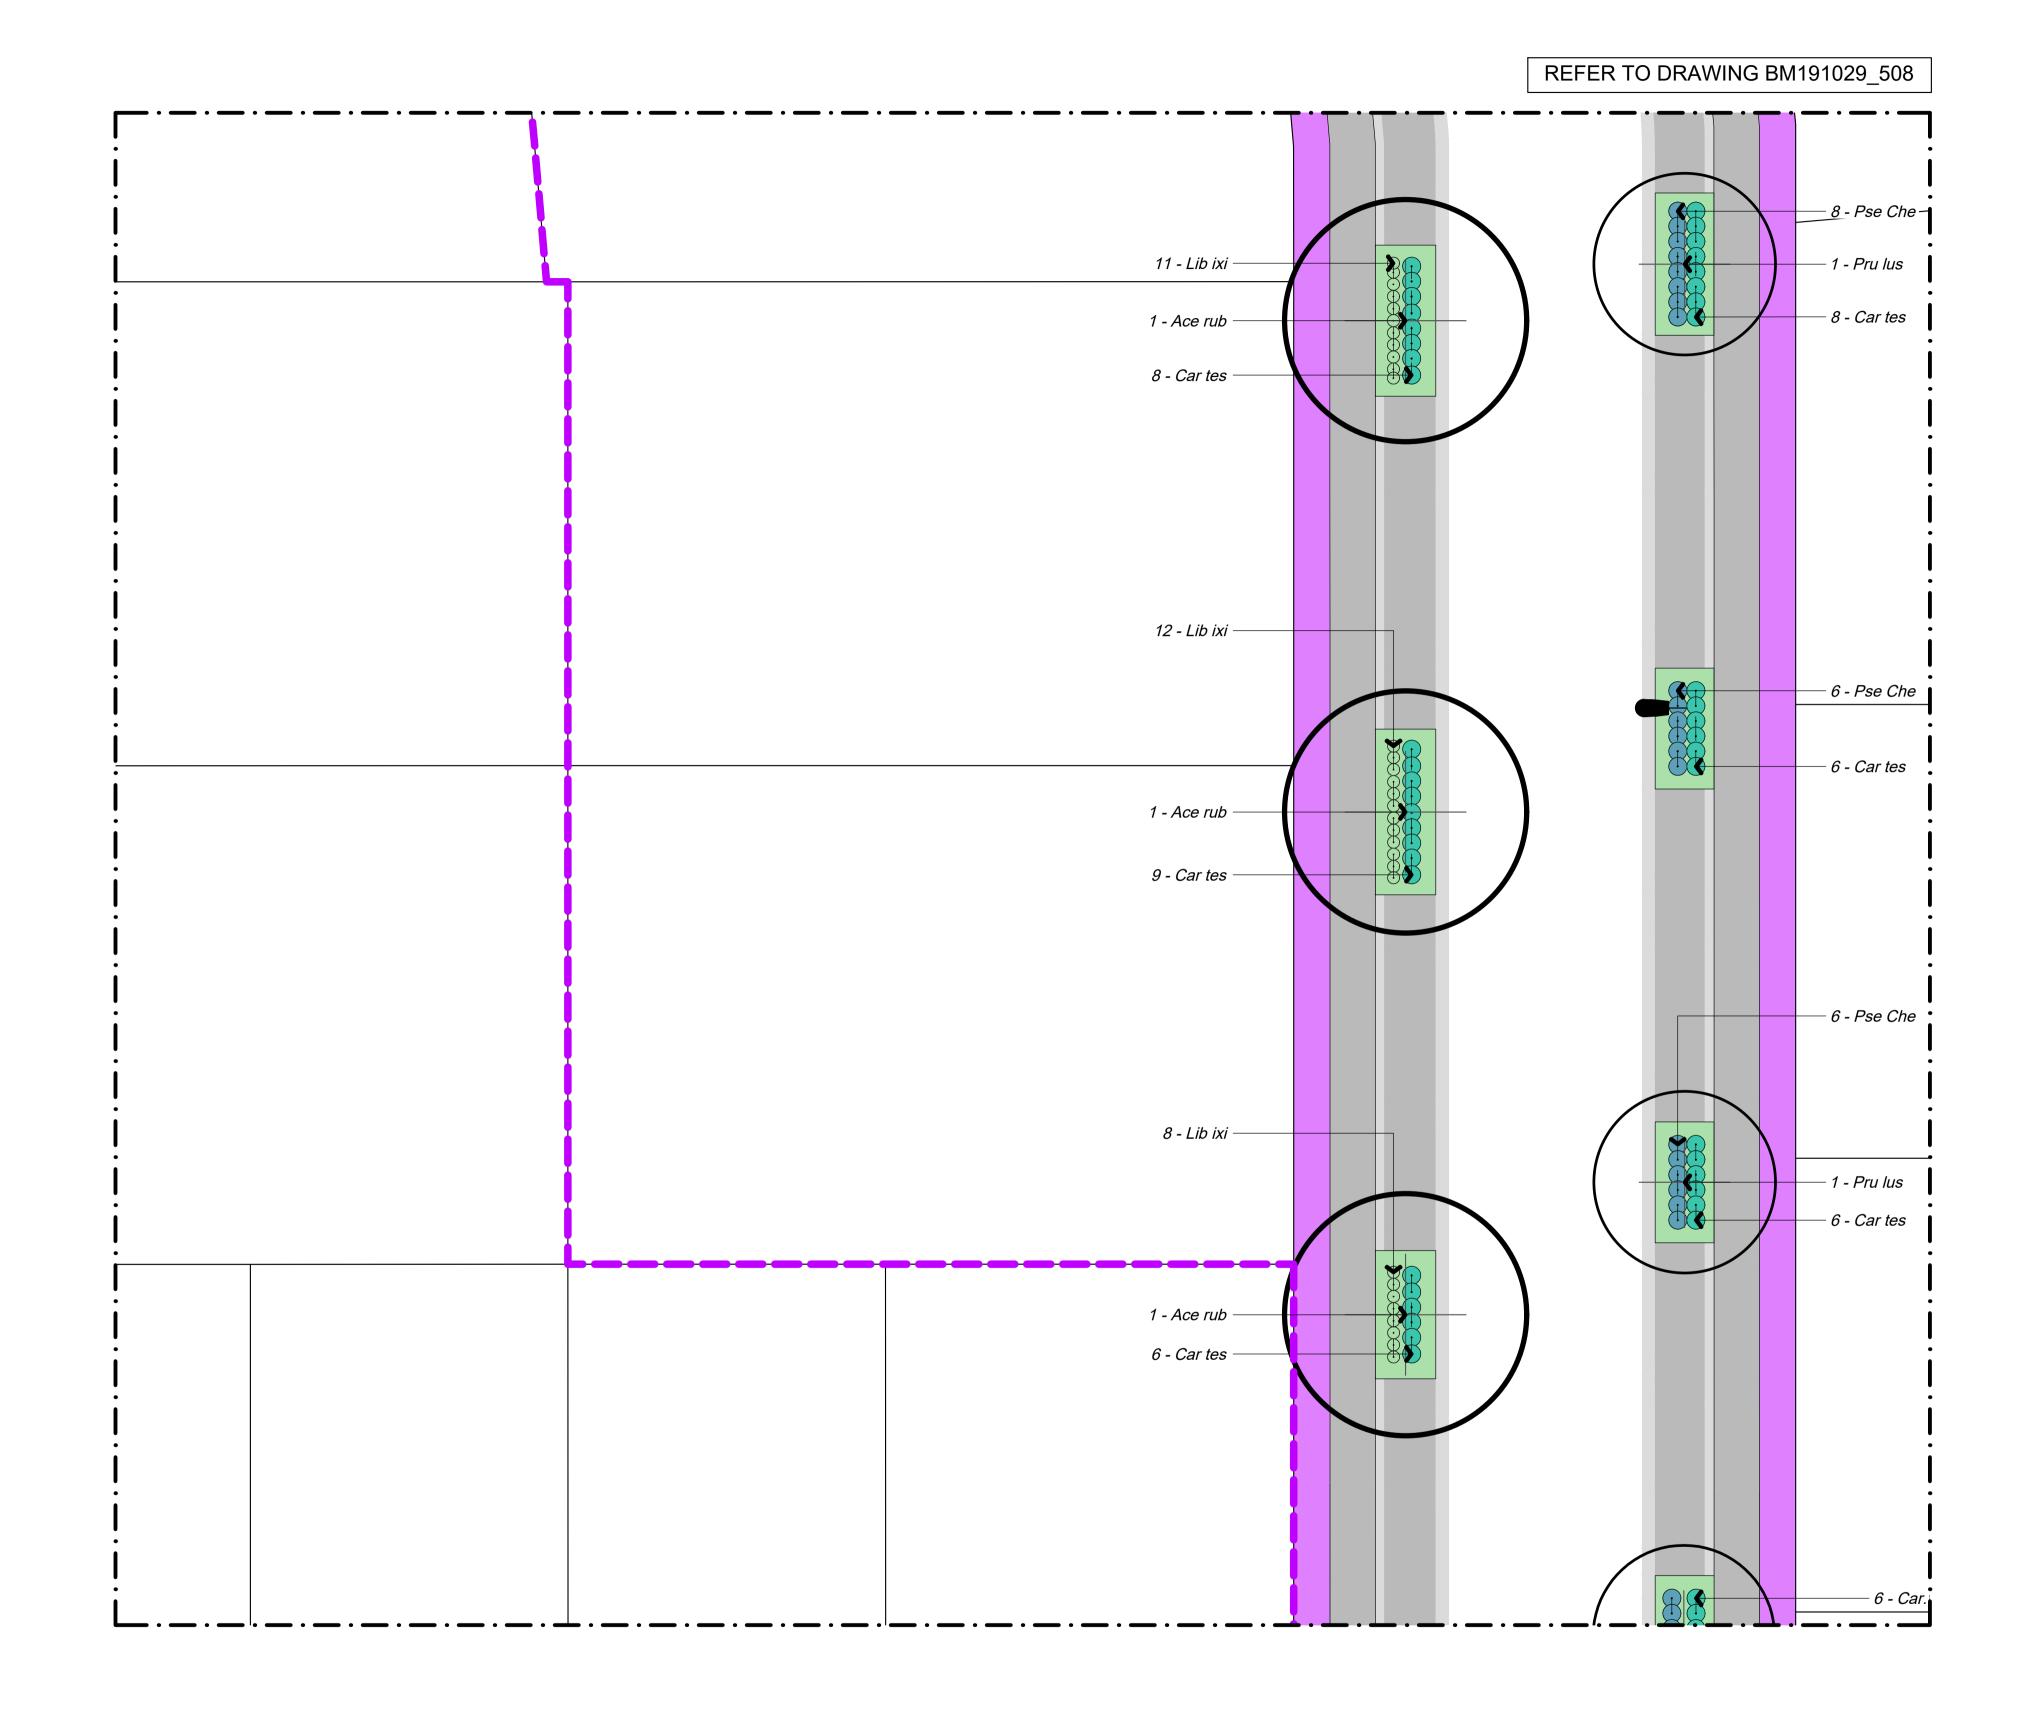

This graphic has been prepared by Boffa Miskell Limited on the specific instructions of our Client. It is solely for our Client or any external source. Where information has been assumed that it is accurate information has been supplied by the Client or any external source.

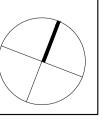

04.03.22

REVISION



NOTES

CONTRACTORS TO VERIFY ALL DIMENSIONS ON SITE PRIOR TO COMMENCING WORK; REFER TO DRAWING NUMBER BM191029_130 KEY SHEET

CONTRACTORS ARE RESPONSIBLE FOR CONFIRMING
THE LOCATION OF ALL UNDERGROUND SERVICES ON
SITE PRIOR TO COMMENCING WORK;

FIGURED DIMENSIONS TO BE TAKEN IN PREFERENCE TO SCALED DIMENSIONS.

KEY
REFER TO DRAWING NUMBER BM19

REV DATE DESCRIPTION

_ 04.03.22 ISSUED FOR CONSTRUCTION
AS BUILT




GREENHILL PARK AREA KL&U STAGE 19

STAGE 19
PLANTING PLAN
SHEET 07 OF 10

Design ARo Scale
Drawn ARo 1:125 @ A1
Check 1:250 @ A3
Appv'd


DRAWING NO.


BM191029_509

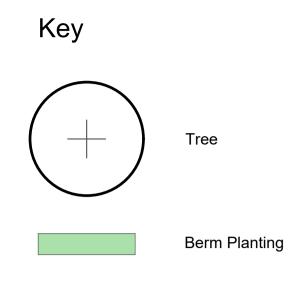

Lawn

All plant pits shall be setback 600mm minimum from the edge of all

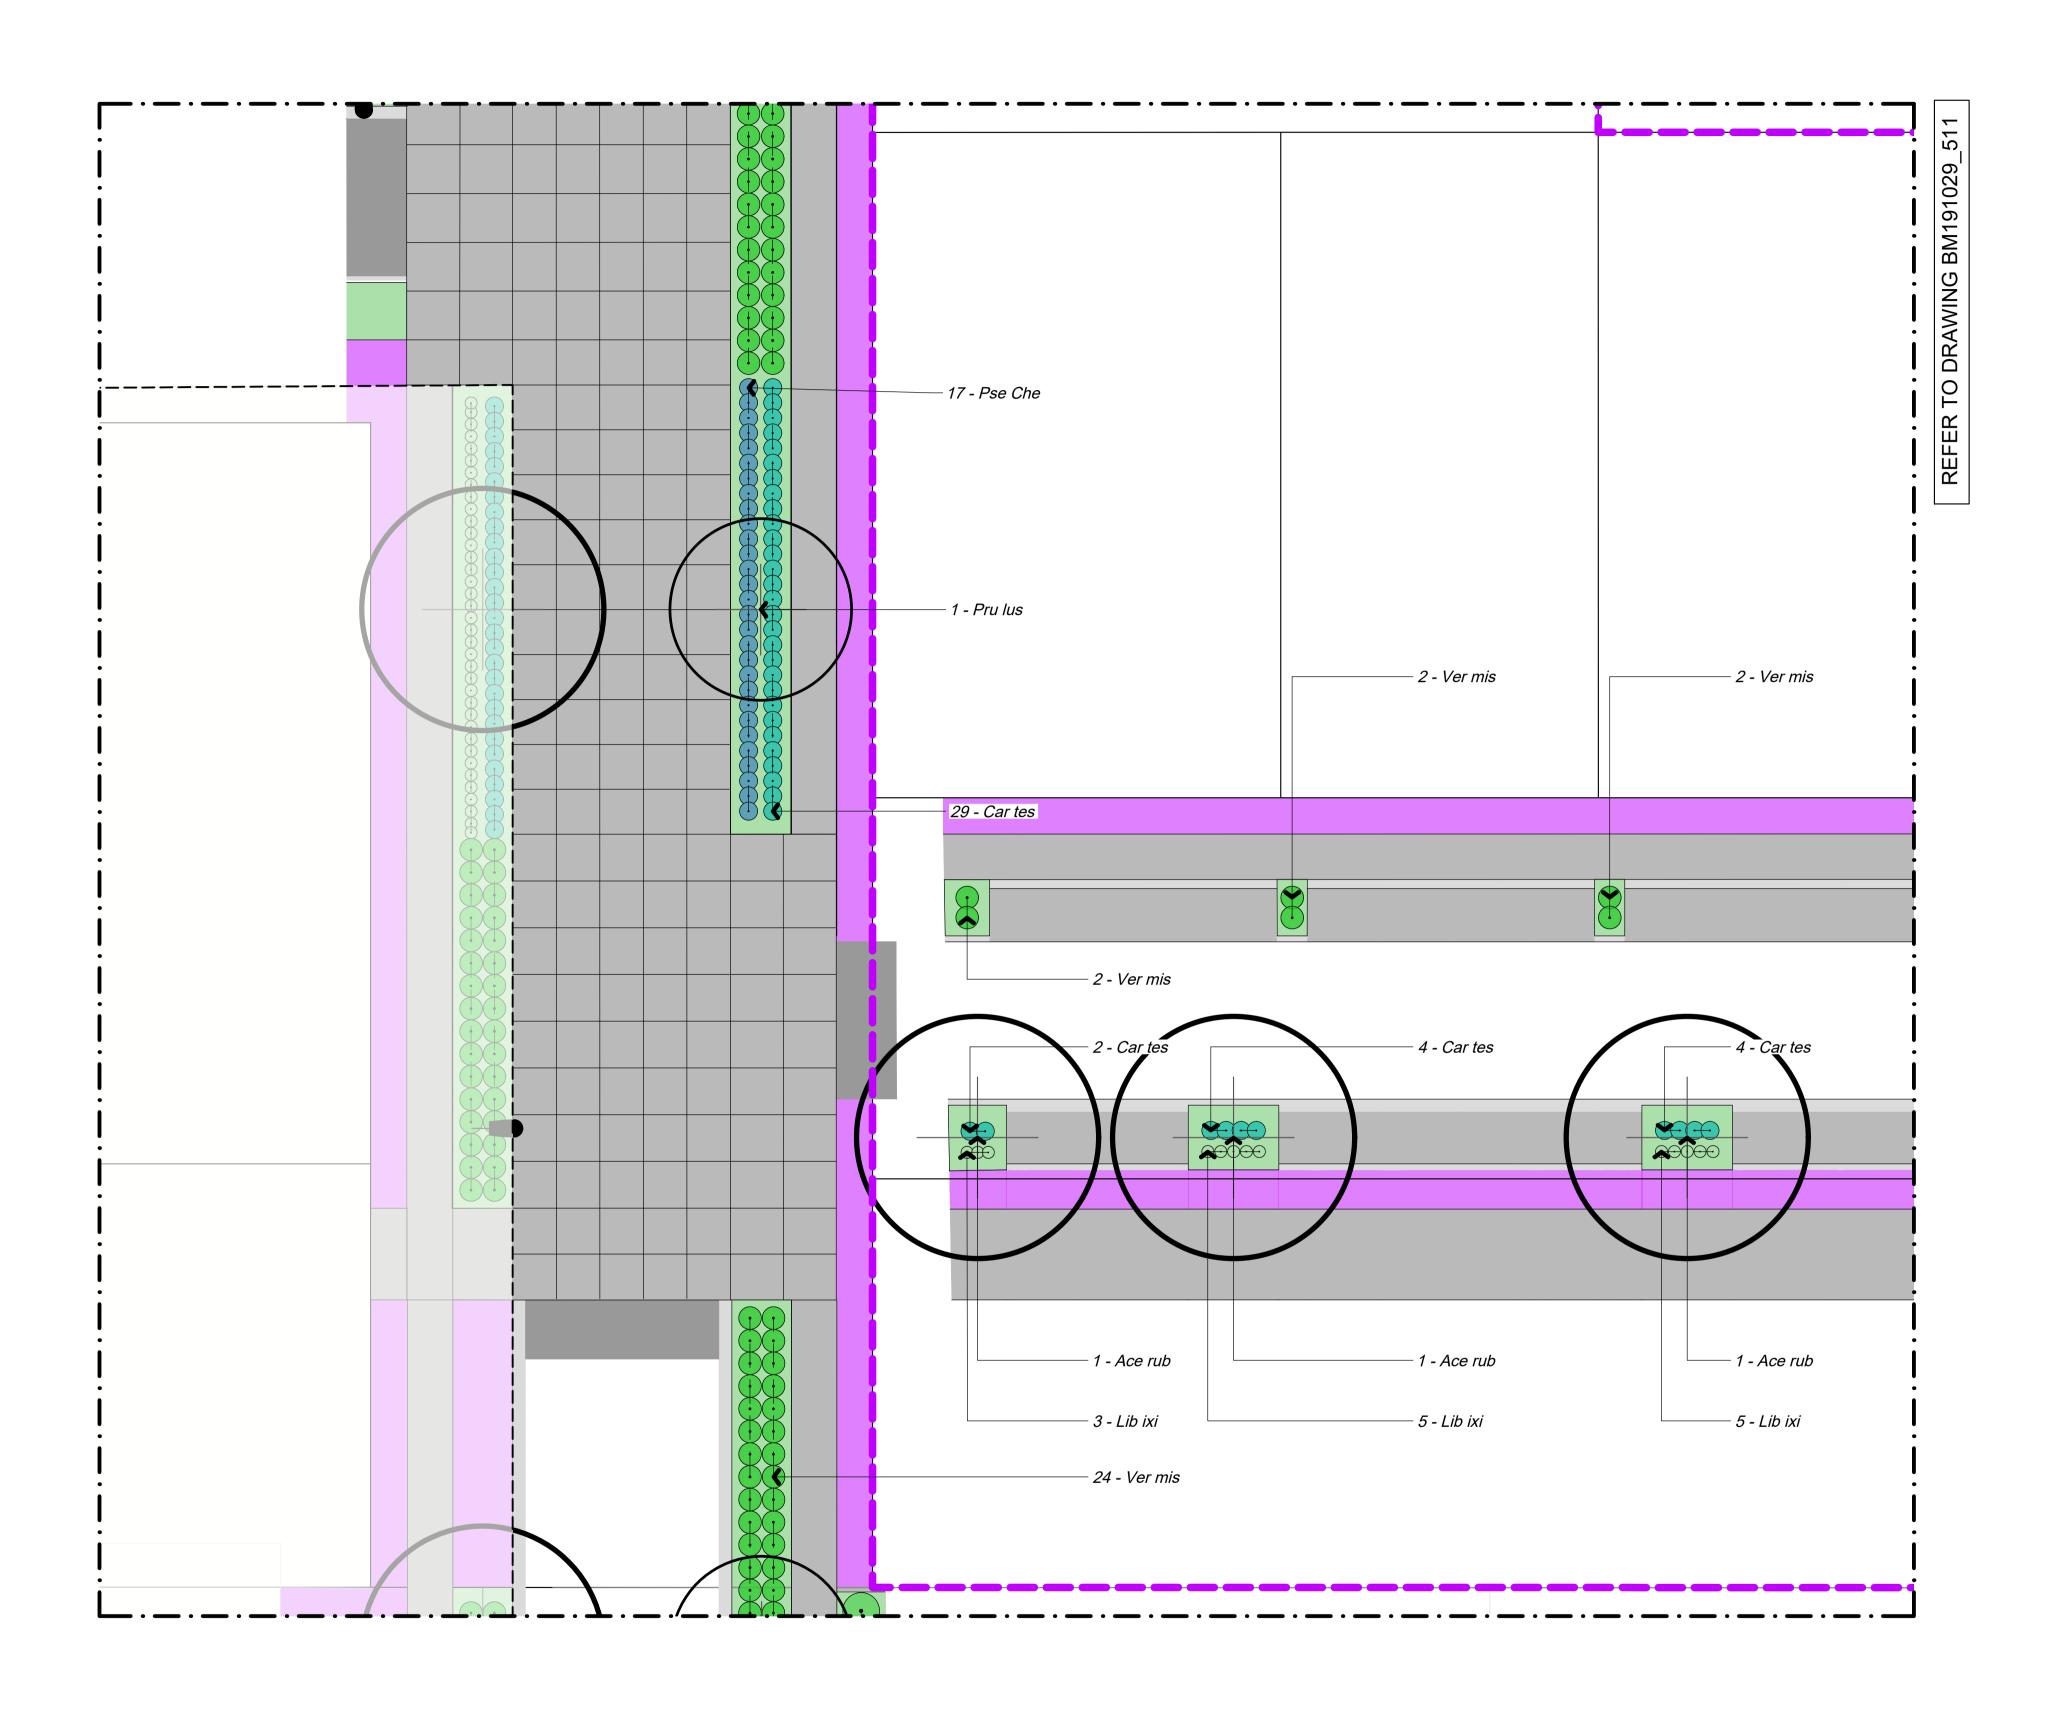

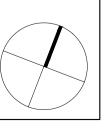



Set Out

kerbs, nibs and footpaths.

NOTES

CONTRACTORS TO VERIFY ALL DIMENSIONS ON SITE PRIOR TO COMMENCING WORK;

CONTRACTORS ARE RESPONSIBLE FOR CONFIRMING
THE LOCATION OF ALL UNDERGROUND SERVICES ON
STAGE 19 SITE PRIOR TO COMMENCING WORK;

FIGURED DIMENSIONS TO BE TAKEN IN PREFERENCE TO SCALED DIMENSIONS.

KEY REFER TO DRAWING NUMBER BM191029_130 KEY SHEET

REV DATE DESCRIPTION 04.03.22 ISSUED FOR CONSTRUCTION 29.03.23 AS BUILT

This graphic has been prepared by Boffa Miskell Limited on the specific instructions of our Client. It is accurate information provided by the Client or any external source. This graphic has been prepared by Boffa Miskell Limited on the specific instructions of our Client. It is accurate information provided by the Client or any external source.

Chedworth Properties Ltd CONSULTANTS S&L Consultants IBEX Lighting PLANTING PLAN SHEET 08 OF 10 **AS BUILT**


GREENHILL PARK AREA KL&U STAGE 19

Drawn ARo Check DRAWING NO.


Design ARo

1:125 @ A1 04.03.22 1:250 @ A3 REVISION


BM191029_510

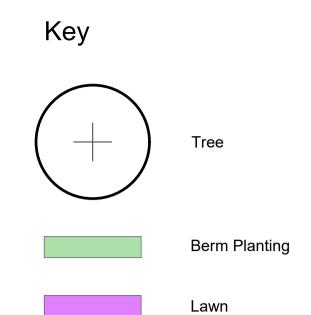

All plant pits shall be setback 600mm minimum from the edge of all kerbs, nibs and footpaths.

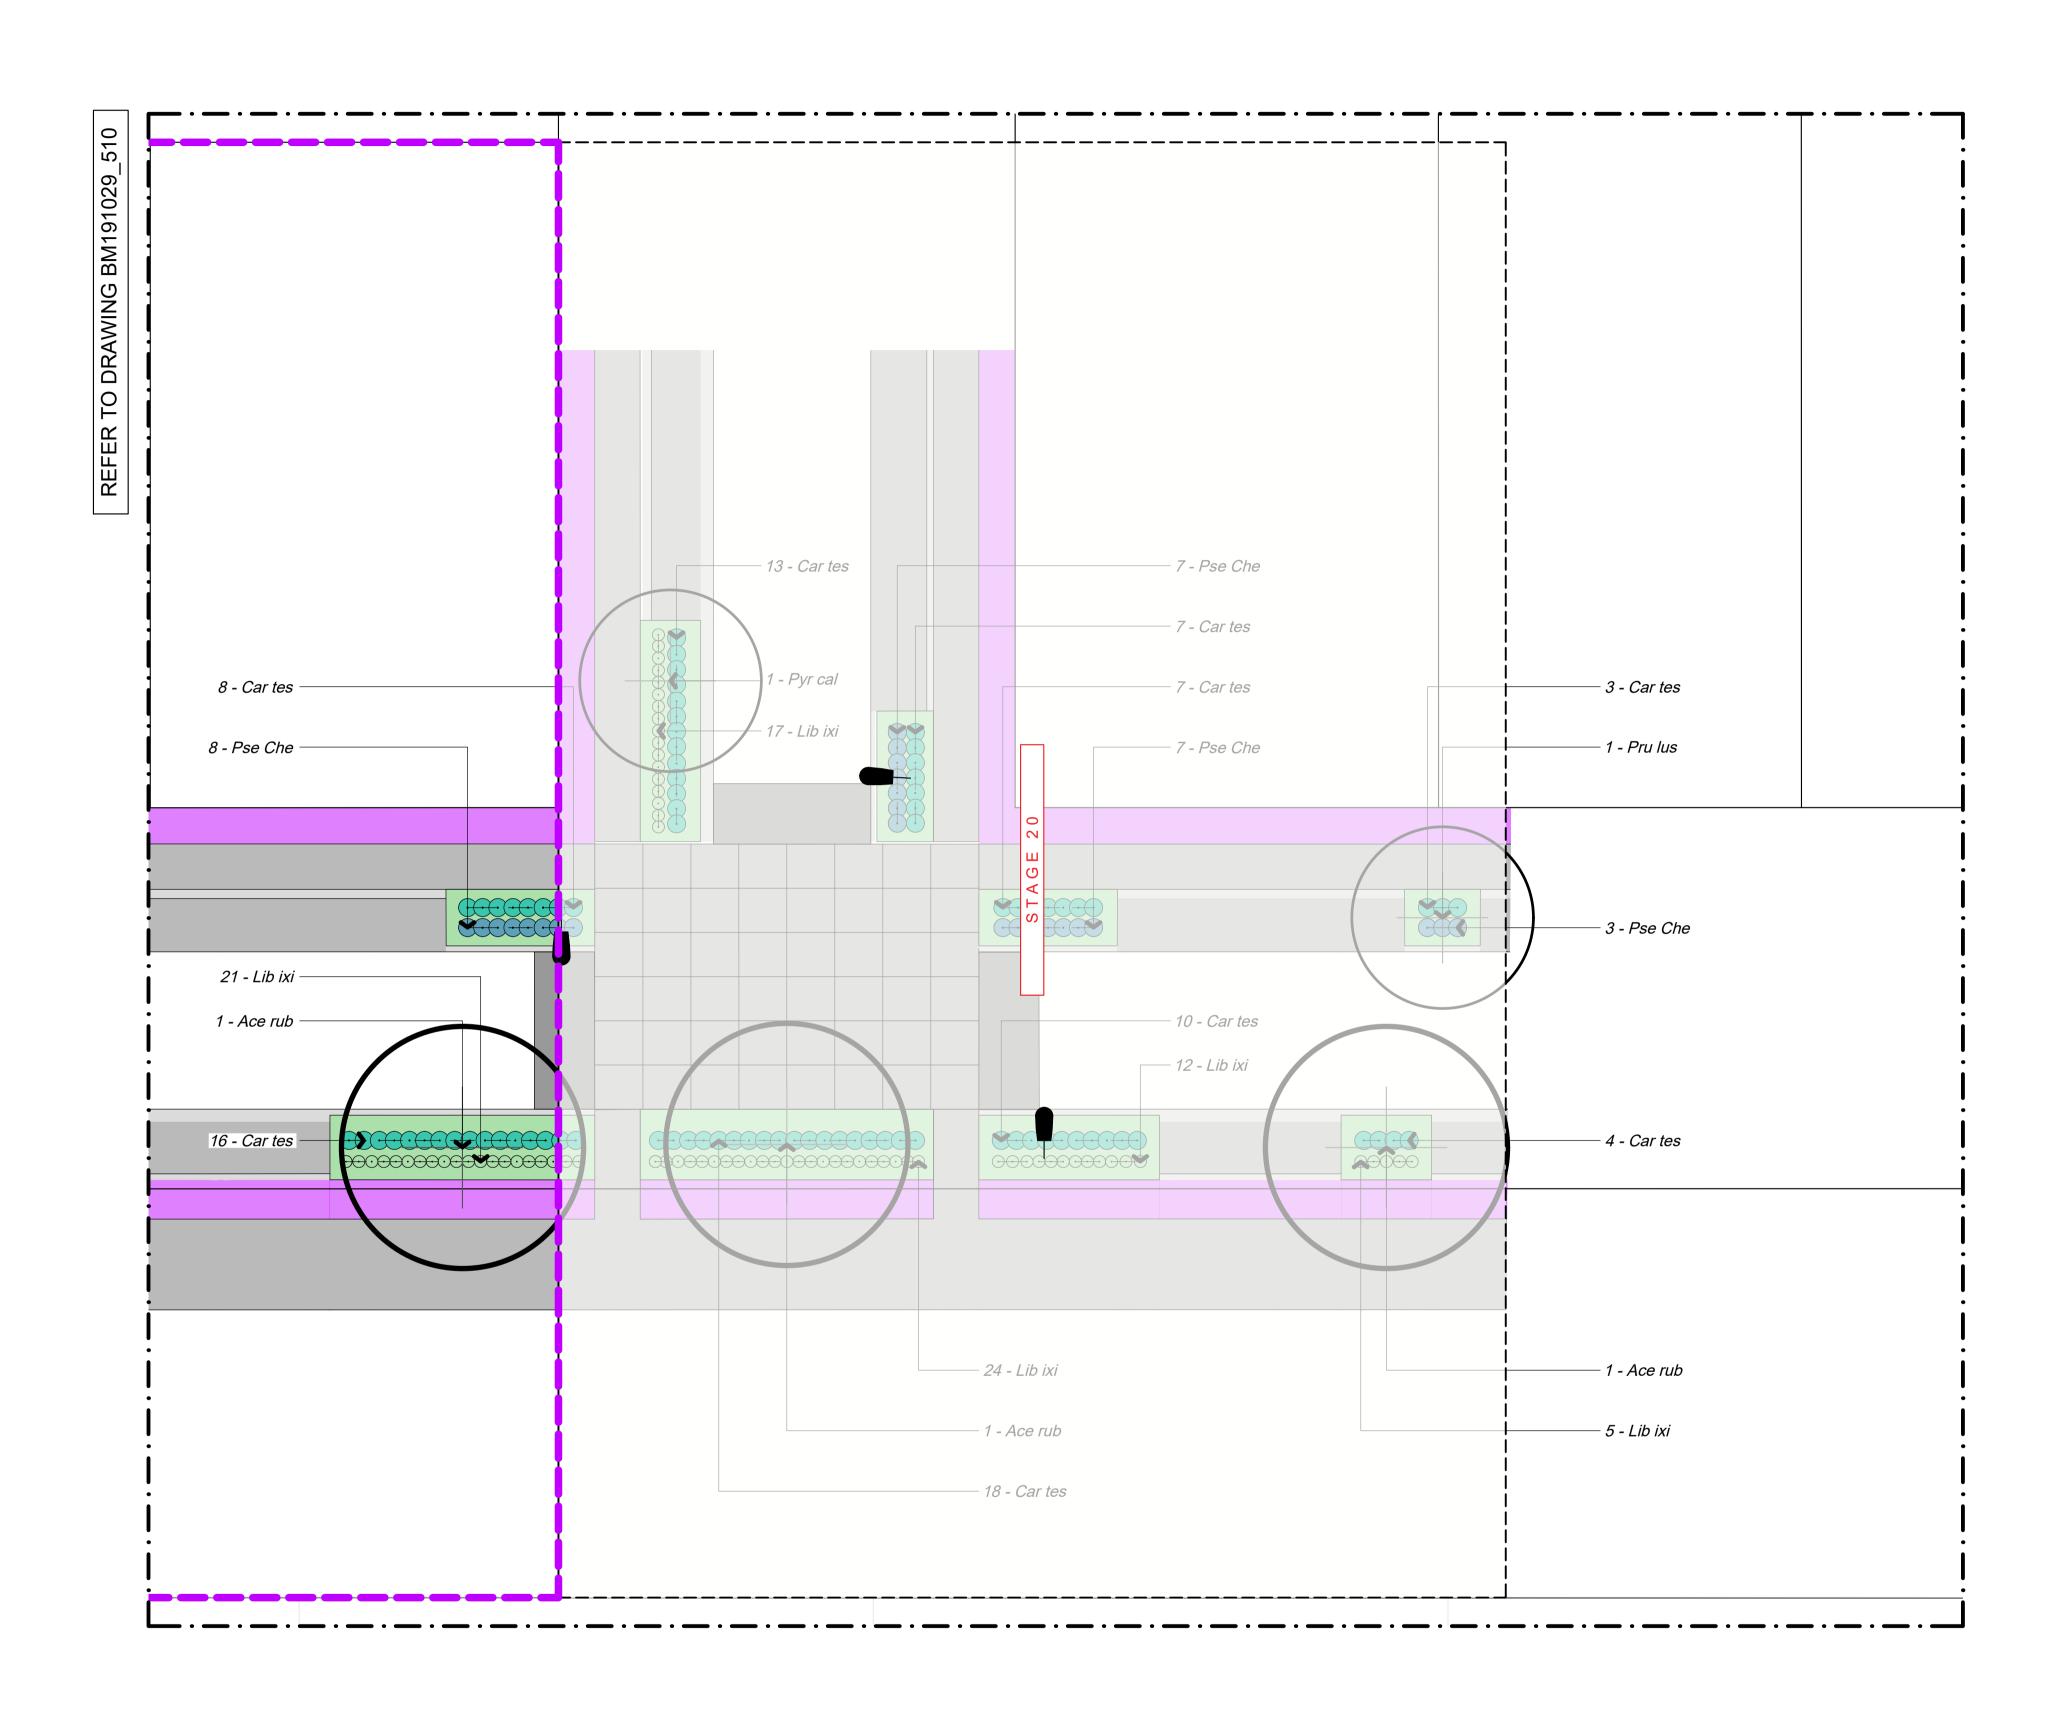

This graphic has been prepared by Boffa Miskell Limited on the specific instructions of our Client. It is solely for our Client or any external source by a third party is at that party's own risk. Where information has been assumed that it is accurate information provided by the Client or any external source.

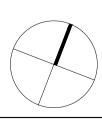



NOTES CONTRACTORS TO VERIFY ALL DIMENSIONS ON SITE PRIOR TO COMMENCING WORK;

CONTRACTORS ARE RESPONSIBLE FOR CONFIRMING
THE LOCATION OF ALL UNDERGROUND SERVICES ON
STAGE 19 SITE PRIOR TO COMMENCING WORK;

REFER TO DRAWING NUMBER BM191029_130 KEY FIGURED DIMENSIONS TO BE TAKEN IN PREFERENCE TO SCALED DIMENSIONS.

KEY

REV DATE DESCRIPTION 04.03.22 ISSUED FOR CONSTRUCTION 29.03.23 AS BUILT

Chedworth Properties Ltd CONSULTANTS S&L Consultants IBEX Lighting PLANTING PLAN SHEET 09 OF 10 **AS BUILT**

GREENHILL PARK AREA KL&U STAGE 19

Drawn ARo Check Appv'd


1:125 @ A1 04.03.22 1:250 @ A3 REVISION

BM191029_511

U:\2019\BM191029_ARo_Greenhill_Park_Area_K_&_L_Detailed_Design\CAD\As_Built_Drawings\Stage_19\BM191029_as_built_stage_19.dwg

Design ARo


DRAWING NO.

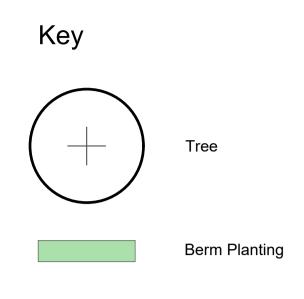


Lawn



All plant pits shall be setback 600mm minimum from the edge of all kerbs, nibs and footpaths.

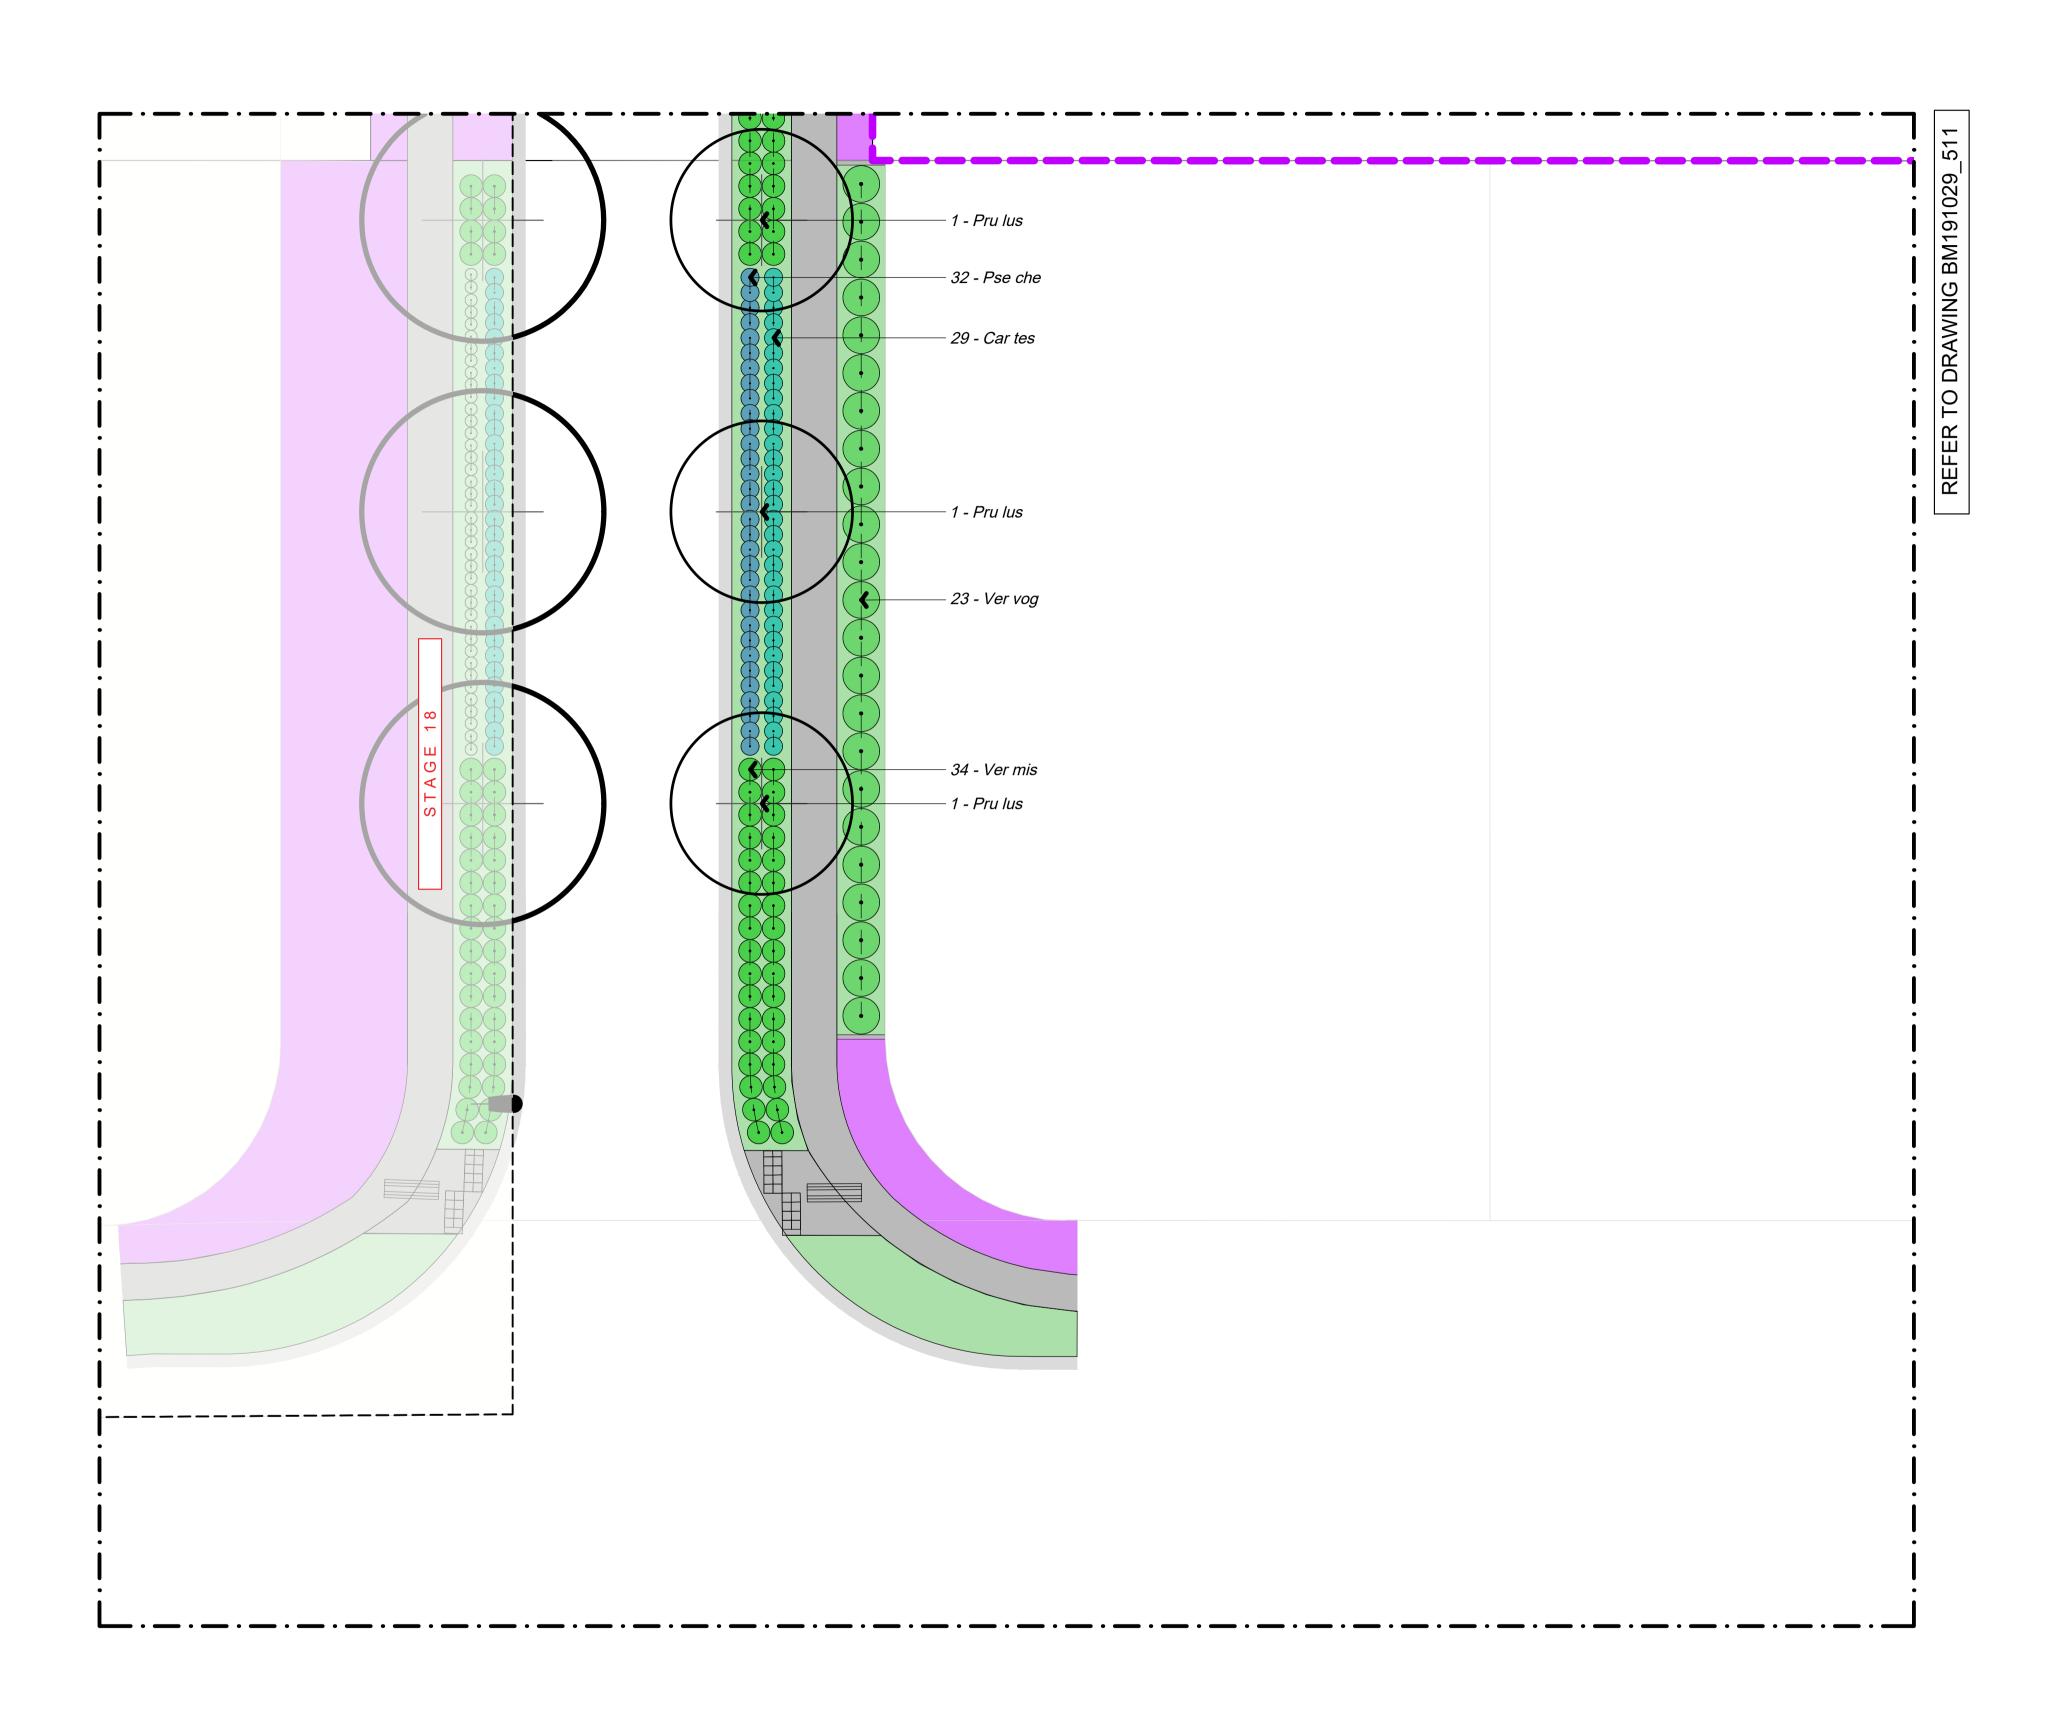

This graphic has been prepared by Boffa Miskell Limited on the specific instructions of our Client. It is solely for our Client or any external source. Where information has been assumed that it is accurate information has been supplied by the Client or any external source.

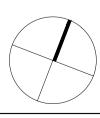

29.03.23



NOTES


CONTRACTORS TO VERIFY ALL DIMENSIONS ON SITE PRIOR TO COMMENCING WORK;


SITE PRIOR TO COMMENCING WORK;

CONTRACTORS ARE RESPONSIBLE FOR CONFIRMING
THE LOCATION OF ALL UNDERGROUND SERVICES ON
STAGE 19

FIGURED DIMENSIONS TO BE TAKEN IN PREFERENCE TO SCALED DIMENSIONS.

KEY REFER TO DRAWING NUMBER BM191029_130 KEY SHEET

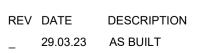

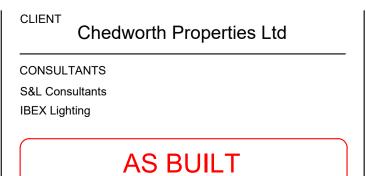

GREENHILL PARK AREA KL&U STAGE 19

PLANTING PLAN SHEET 10 OF 10

Design ARo Drawn ARo 1:125 @ A1 Check 1:250 @ A3 DRAWING NO.

BM191029_512

Notes

Berm Planting Tree Pits

Tree pits in berm planting areas should be excavated manually or with a backhoe. Excavate tree pits to the dimensions as shown on the DRAWINGS. The pit bases, subgrade and sides should be broken up by hand to a depth of 150mm to facilitate root penetration, air movement and drainage.

Do not disturb services. Do not destabilise adjacent pavements, kerbs, edge restraints, footings or structures. The Engineering Design requires the 200 wide base build up adjacent to paths and kerbs to be undisturbed. Minimum width required for tree pits is 1400mm in berm planting areas.

Heeling In

Trees should be set in their final positions with main stem vertical and at such a depth that the soil, when firmed down is at the same height as the nursery earth marks on the stem or the container soil level. The soil should be carefully placed to fill all voids and firmed in (well 'healed' in).

Spread topsoil to the compacted depth as stated in TNZ F/1 for the following

Specimen tree pits 1000mm Berm and amenity planting areas 300-450mm Swale and wetland planting areas 300-450mm Lawn areas 150mm

When topsoil is reasonably dry and workable, grade it to smooth, flowing contours, with falls, for adequate drainage, removing all minor hollows and

Crown all planter beds to provide a gently rounded profile.

Topsoil in berm and amenity planting areas should be finished 125mm below adjacent paths, kerbs, or structures to allow for the full depth of mulch and for the mulch to be finished 25mm below adjacent paths, kerbs, or structures.

Position each stake in the same direction on either side of the tree, parallel with the road kerb, outside the plants root ball, and drive vertically into the bottom of the pit until the top of the stake is 1200mm above ground level. Stakes should be driven 600mm into the ground clear of the plant root ball. Stakes should be clear of the plant root ball. Consolidate material around the stake during back filling. The trees should be held firmly, although not rigidly, by the staking to prevent a pocket forming around the stem and newly formed fibrous roots being broken by mechanical pulling as the tree rocks in the wind

Ensure all bamboo stakes are removed at the time of planting.

Ties should be positioned on the stake 600-830mm above topsoil level. Ties should be tensioned to avoid chafing of the tree against the stakes but with enough play for the tree to move in the wind. All ties should be fixed to the


Mulch

Upon completion of planting all berm and amenity planting areas should be spread with mulch to a depth of 100mm after settling. The depth of mulch should be even

The outer perimeter of garden beds adjacent to paths, kerbs or ground level structures should be shaped to allow the full depth of mulch to be 25mm below adjacent paths, kerbs, or structures. The level of the ground and mulch may then slope up or down to meet the levels of the remainder of the planting area. Mulch should be kept clear from the base of tree trunks or underneath shrubs which have a tendency to develop leaf rot, in particular Hebe species, and not piled against stems of plants.

Ensure no soil is placed on top or mixed with the mulch to reduce potential weed establishment

Inadequate mulch depth may allow excessive weed growth, therefore mulch should be kept topped up to the original specified depth (100mm)

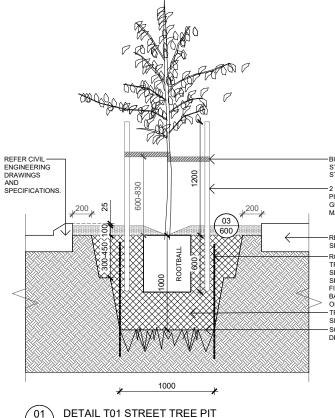

Scale: 1:20 @ A1 1:40 @ A3

BIODEGRADABLE-HESSIAN FLEXIBLE TREE TIE FIXED TO STAKES ON THE OUTER FACE WITH A MINIMUM OF FOUR STAPLES IN A SQUARE PATTERN

2 x 50MM SQUARE x 1800MM LONG ROUGH SAWN H4 PINUS RADIATA TREE STAKES DRIVEN INTO FIRM GROUND, STAKES SHALL BE VERTICAL AND OF MATCHING HEIGHT

REFER CIVIL ENGINEER'S DRAWINGS AND SPECIFICATIONS.

ROOT BARRIER. 1200MM DEEP AROUND PERIMETER OF TREE PIT. ALL JOINS SHALL BE OVERLAPPED AND SECURED AS PER THE MANUFACTURER'S SECURED AS PER THE MANUFACTURER'S SPECIFICATIONS. ENSURE TOP OF ROOT BARRIER IS FINISHED 100MM BELOW GROUND LEVEL. ENSURE BARRIER IS NOT IN CONTACT WITH ANY SHARP DEBRIS OR STONES THAT MAY PUNCTURE THE BARRIER THES HARTER THESE PIT BACKFILLED WITH IMPORTED OR APPROVED SITE TOPSOIL.

SCARIFY SIDES AND BASE OF TREE PIT. ENSURE FREE DRAINING USING HOSE TEST

DETAIL V01 PLANTING

THE CONTRACTOR SHALL ENSURE THAT ALL PLANT PITS ARE SETBACK 600MM MINIMUM FROM THE EDGE

OF ALL PATHS, KERBS, OR STRUCTURES

Scale: 1:10 @ A1 1:20 @ A3

BIODEGRADABLE-HESSIAN FLEXIBLE TREE TIE FIXED TO STAKES ON THE OUTER FACE WITH A MINIMUM OF FOUR STAPLES IN A SQUARE PATTERN 2 x 50MM SQUARE x 1800MM LONG ROUGH SAWN H4 PINUS RADIATA TREE STAKES DRIVEN INTO FIRM GROUND. STAKES SHALL BE VERTICAL AND OF MATCHING HEIGHT TREE PIT BACKFILLED WITH IMPORTED OR APPROVED SITE TOPSOIL. SCARIFY SIDES AND BASE OF TREE PIT. ENSURE FREE DRAINING USING HOSE TEST

GRASS HEIGHT AT THE COMPLETION OF THE CONTRACT SHALL BE 40MM ABOVE THE TOP OF THE EDGE RESTRAINT

-LIGHTLY COMPACTED IMPORTED OR APPROVED SITE TOP SOIL. SCARIFY BASE. ENSURE FREE DRAINING USING

MULCH. FINISHED LEVEL SHALL BE 25MM BELOW

LIGHTLY COMPACTED IMPORTED OR APPROVED SITE TOP SOIL. SCARIFY BASE. ENSURE FREE DRAINING USING

ADJACENT PATHS, KERBS, OR STRUCTURES

HOSE TEST

Scale: 1:10 @ A1 1:20 @ A3

DETAIL V02 GRASS

CONTRACTORS TO VERIFY ALL DIMENSIONS ON SITE PRIOR TO COMMENCING WORK;

CONTRACTORS ARE RESPONSIBLE FOR CONFIRMING THE LOCATION OF ALL UNDERGROUND SERVICES ON SITE PRIOR TO COMMENCING WORK;

KFY

Scale: 1:20 @ A1 1:40 @ A3

REFER TO DRAWING NUMBER BM191029_130 KEY

1000

DETAIL T02 RESERVE TREE PIT

ISSUED FOR CONSTRUCTION AS BUILT

CLIENT Chedworth Properties CONSULTANTS

S&L Consultants IBEX Lighting

GREENHILL PARK AREAS KL&U

DETAILS

SHEET 01 OF 01

Check Appv'd

21.02.23 DRAWING NO REVISION

(1) BM191029_600



FIGURED DIMENSIONS TO BE TAKEN IN PREFERENCE TO SCALED DIMENSIONS.

AS BUILT