


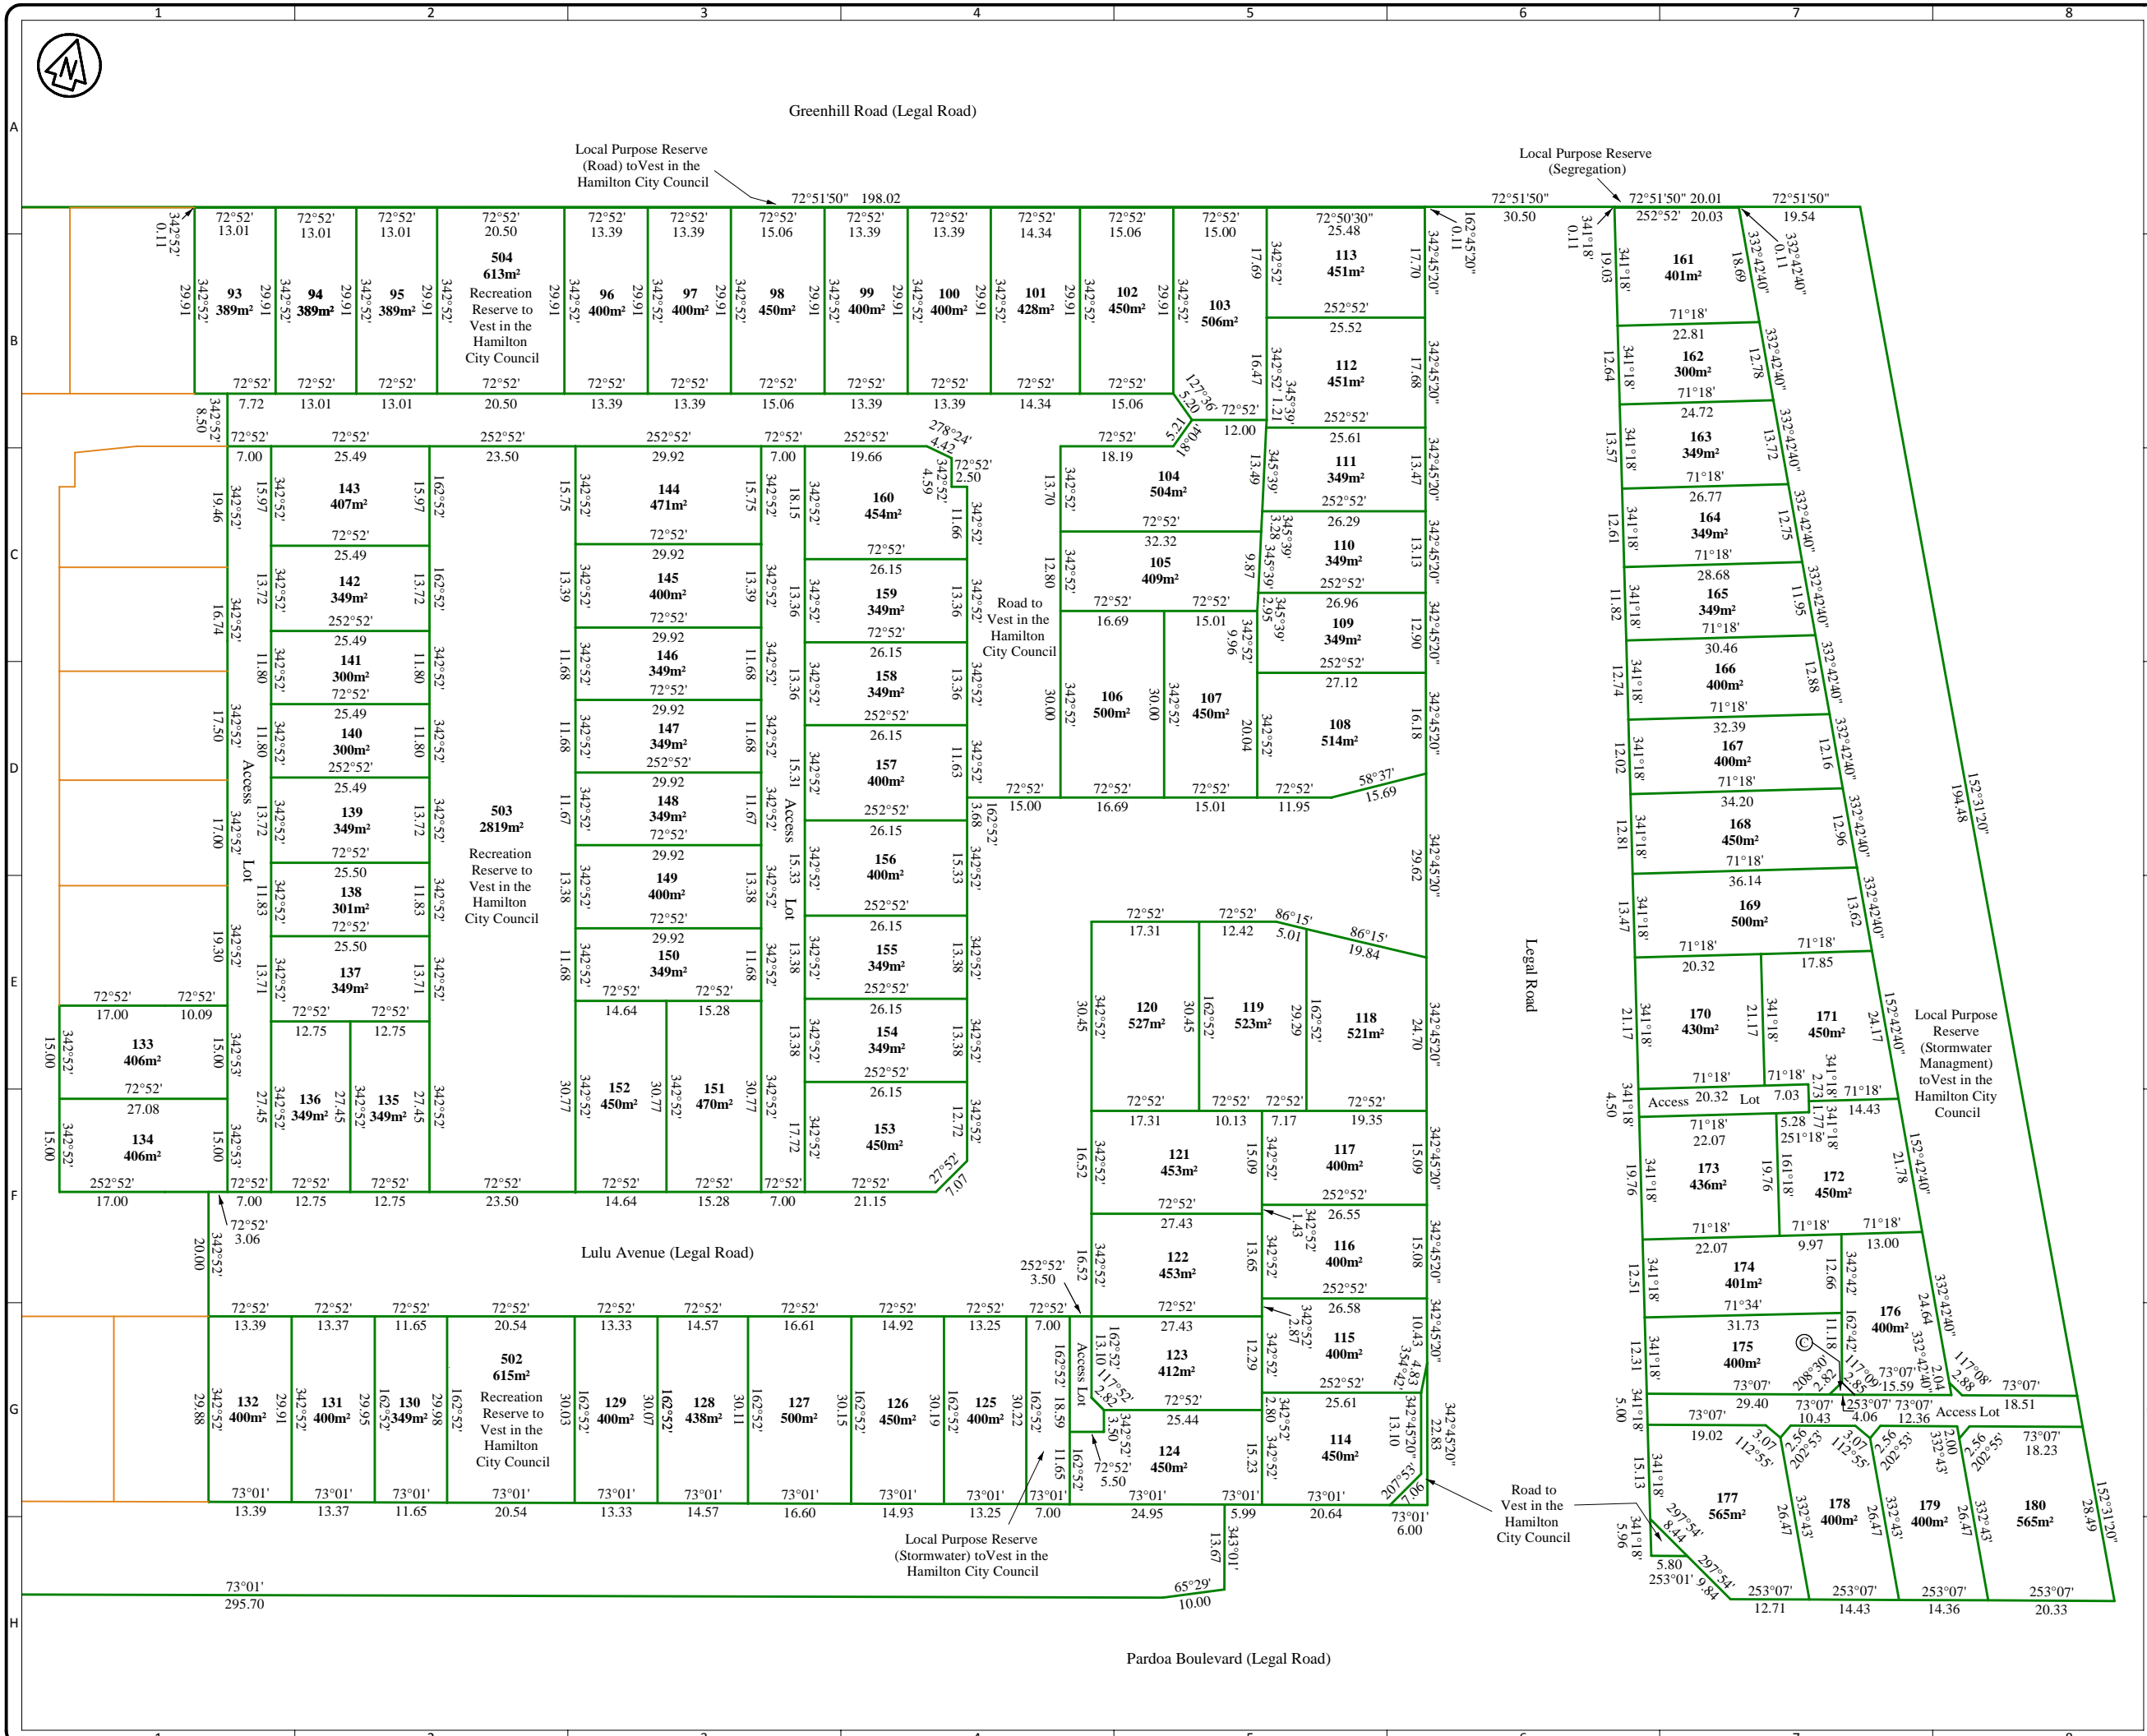

Greenhill Road (Legal Road)

Local Purpose Reserve (Road) to Vest in the Hamilton City Council

Local Purpose Reserve (Segregation)




Notes:
Areas and dimensions
are subject to final survey

CKD BY	0	For Information Only	16/10/17
REV No.		DESCRIPTION	DATE
		NAME	DATE
		SIGNED	
Surveyed			
Designed			
Drawn	SRC	16/10/17	
Checked			
Approved			



S & L CONSULTANTS LTD
SURVEYORS - ENGINEERS - PLANNERS
36 Kereti Street, Mt Maunganui, New Zealand
P.O. Box 231 Ph: (07)577-6069
Fax: (07)577-6065
Email: slconsultants@slga.co.nz
Web Site: www.slga.co.nz

Title
Stage 3, 4 & Q
Bearing and Distance Plan



Copyright on this drawing is reserved
Original Scales @ A3 Date

1:1000	Oct 17
Do Not Scale Dimensions	Revision
Drawing No 20413 - BD01	0